


U.P.R.N No.....
 R.P.O. Vol. **143** Fol. **25**
 C.T. Vol. **4750** Fol. **3**

REMAINING PORTION PLAN

Cadastral Sheet E.16 H. 45B & 45E
 4/d 2/b
 Ward of Charuma
 County of Nariva

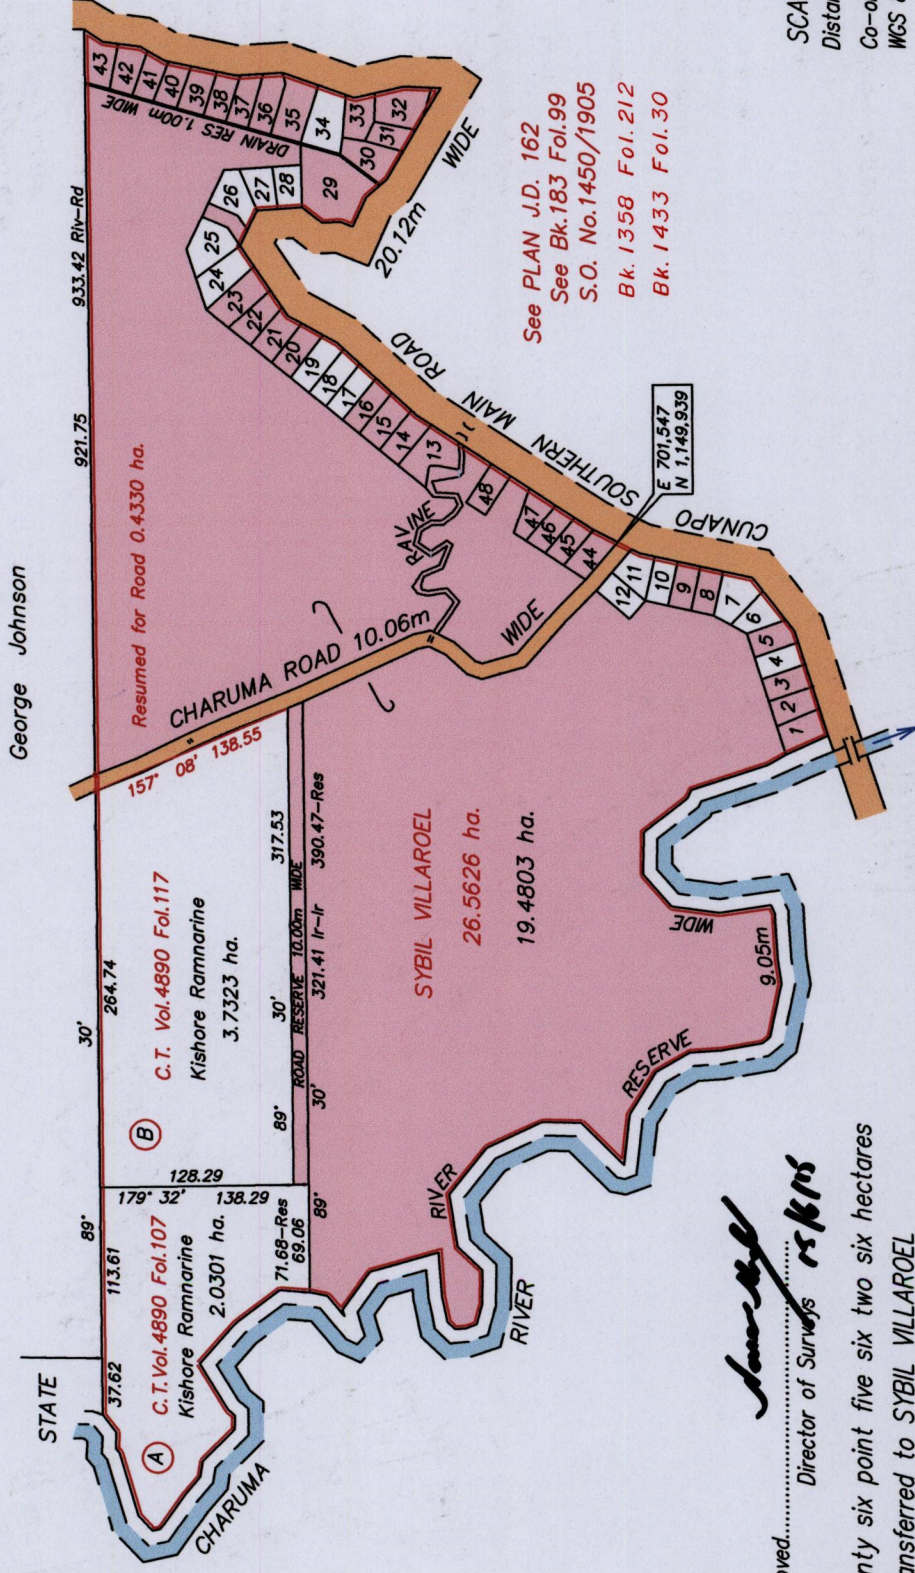

Approved.....
[Signature]
 Director of Surveys

Plan of twenty six point five six two six hectares
 originally transferred to SYBIL VILLAROE
 showing a portion coloured pink and containing nineteen point four eight zero three hectares
 being the remainder after one resumption and 17 previous transfers of other portions of the land.
 In accordance with Regulation 25 (1) of the Land Surveyors Regulations 1998

I certify that this plan represents the remaining portion.

Checked by *[Signature]* 5/2015

Entered on..... Trinidad and Tobago Land Surveyor (T.T.L.S.)..... *[Signature]* 2015

1656

133

P.T.O.


SCALE 1/5000

Distances are in metres
 Co-ordinates are obtained from hand held G.P.S.
 WGS 84 U.T.M. Zone 20 +/- 3.00m

See PLAN J.D. 162
 See Bk. 183 Fol. 99
 S.O. No. 1450/1905
 Bk. 1358 Fol. 212
 Bk. 1433 Fol. 30



- Lot 4 463.7 m² Alpsas Investments Limited
C.T. Vol. 4887 Fol. 191
- Lot 6 500.7 m² Marshall Morgan Cozier
C.T. Vol. 4750 Fol. 35 & Rauti Torry Cozier
- Lot 7 692.0 m² Jacob House of Redemption
C.T. Vol. 5257 Fol. 415
- Lot 10 465.0 m² Marshall Morgan Cozier
C.T. Vol. 4750 Fol. 19 & Rauti Torry Cozier
- Lot 11 530.0 m² Marshall Morgan Cozier
C.T. Vol. 4750 Fol. 27 & Rauti Torry Cozier
- Lot 12 465.0 m² Marshall Morgan Cozier
C.T. Vol. 4750 Fol. 43 & Rauti Torry Cozier
- Lot 17 513.6 m² Nyson Chunisingh
C.T. Vol. 5093 Fol. 335
- Lot 18 529.0 m² Nyson Chunisingh
C.T. Vol. 5093 Fol. 327
- Lot 19 595.2 m² Marshall Morgan Cozier
C.T. Vol. 4750 Fol. 11 & Rauti Torry Cozier
- Lot 24 726.3 m² Meilika Boyce
C.T. Vol. 5093 Fol. 319
- Lot 25 797.7 m² Kwesi James
C.T. Vol. 5262 Fol. 339
- Lot 26 676.0 m² Adanna Alexander
C.T. Vol. 5262 Fol. 347
- Lot 27 500.1 m² Adanna Alexander
C.T. Vol. 5262 Fol. 355
- Lot 28 490.0 m² Riawti Rogbir
C.T. Vol. 4822 Fol. 251
- Lot 34 924.8 m² Phillipa Mathews & David Bruce
C.T. Vol. 5262 Fol. 363

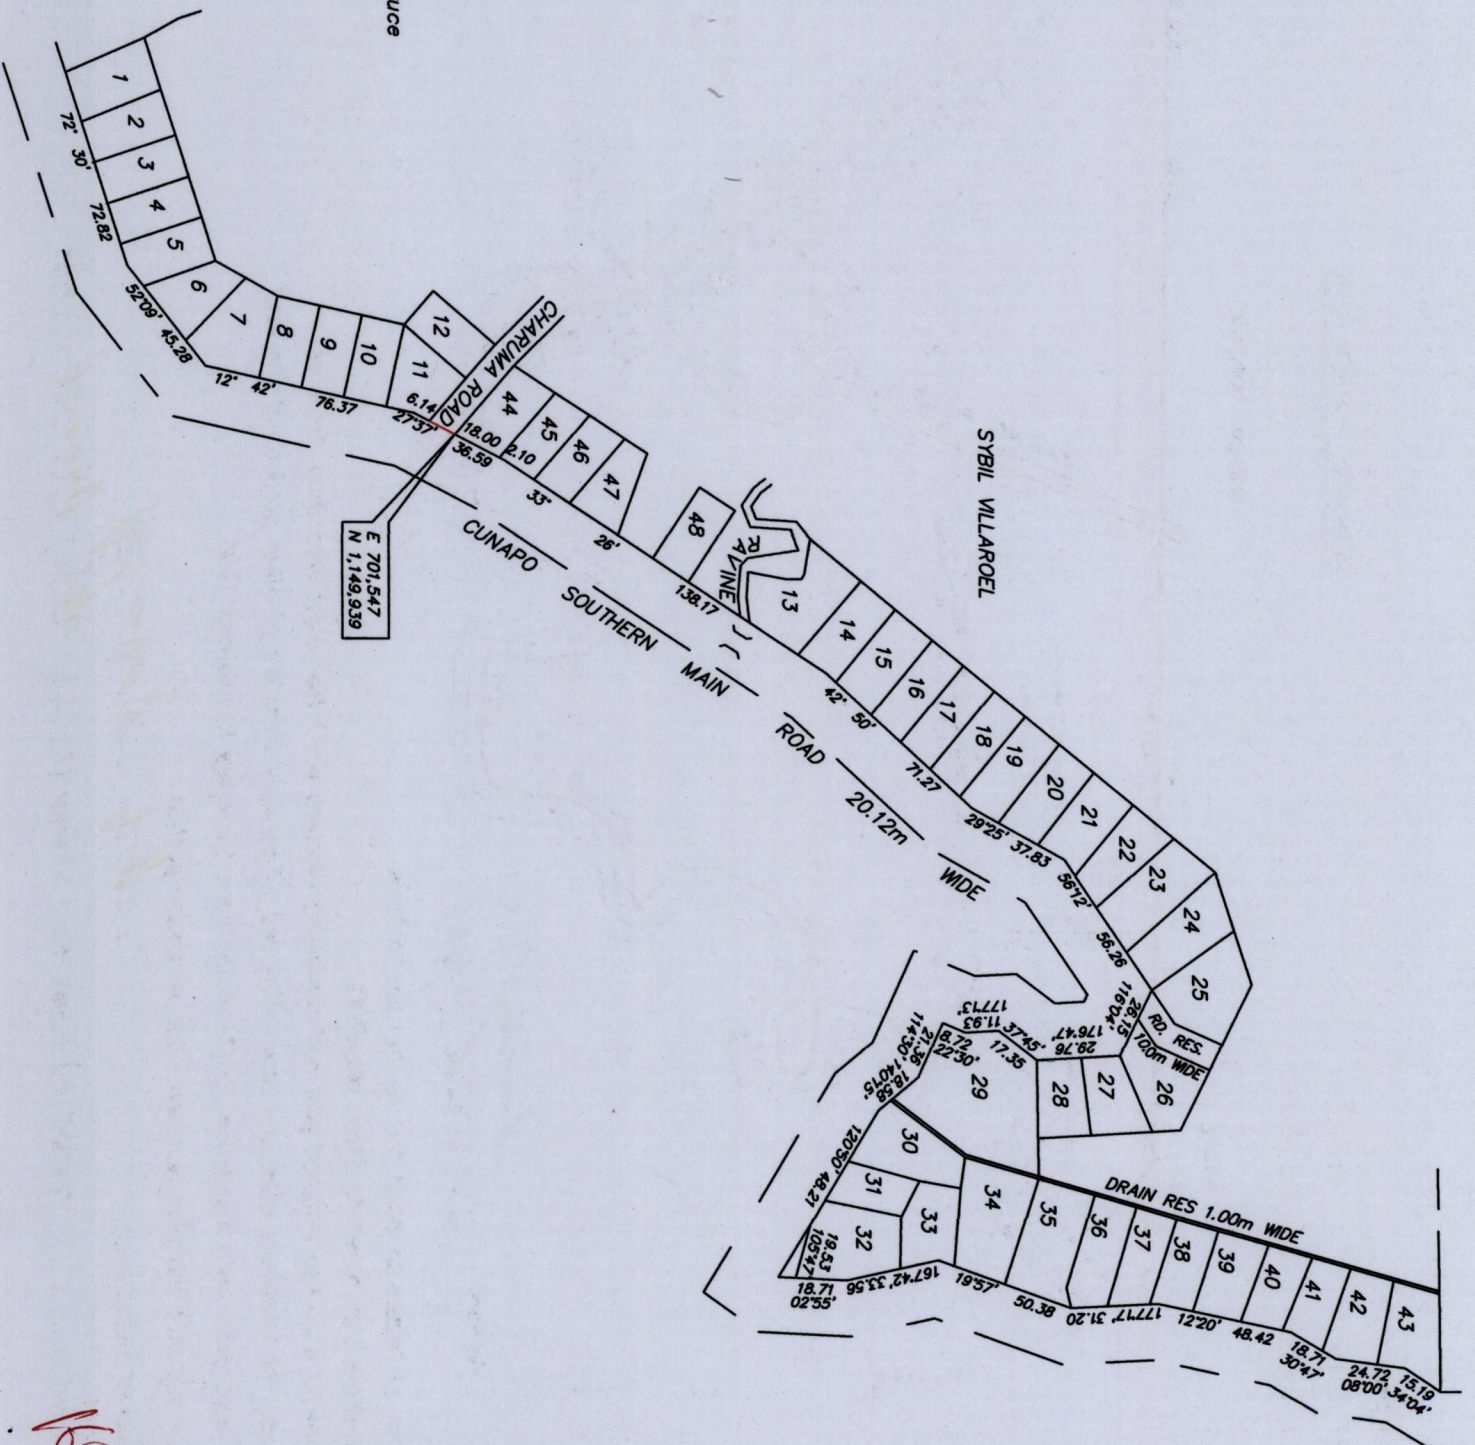

19/09/11/23