


U.P.R.N.....
 R.P.O Vol.288 Fol.577
 C.T Vol.4768 Fol.403

1056

162

Cadastral Sheet I.17.J ^{2G}/_{3/c/3}
 Ward of Tobago
 Parish of St. Andrew
ORANGE HILL

Previous plan in bk 527 Fol.134

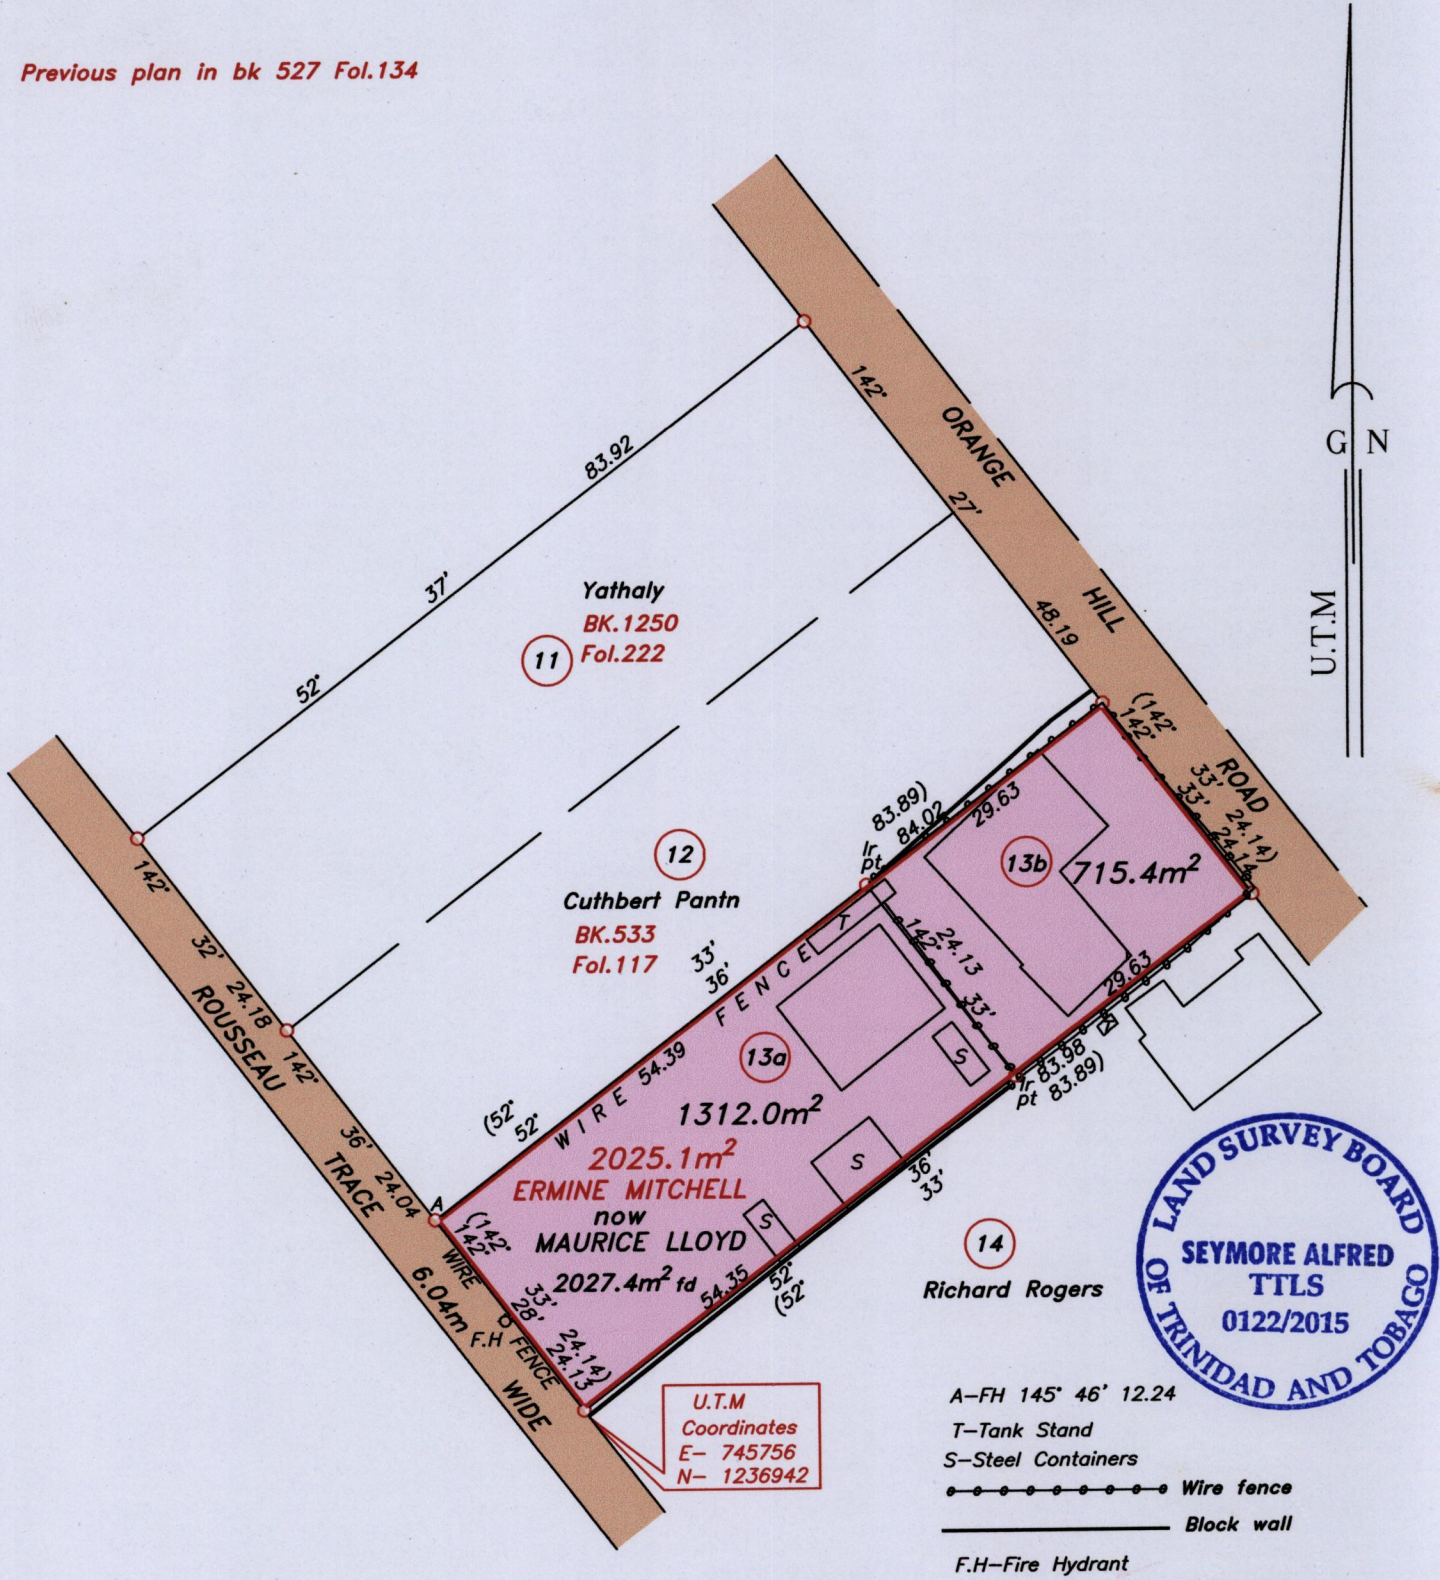

Approved *[Signature]*
 Director of Surveys *[Signature]* 2/2/15

Note- UTM Zone 20 (WGS 84) Coordinates obtained from hand held GPS receiver
 ± 7.00m

SCALE 1:750

○ Denotes iron found, except otherwise stated.

Bearings are grid based on solar observations

Distances are in metres


PLAN of 2 parcels of land coloured pink in the Ward of Tobago
 Containing together two thousand and twenty seven point four square metres.
 Surveyed by me, with due authority on 25th May 2014

Certified Correct in accordance with Regulation 25 (1) of the Land Surveyors' Regulations 1998.

Checked by *[Signature]* 21/5/2015
 Entered on

[Signature]
 13 April 2015

Trinidad & Tobago Land Surveyor..... 2015.

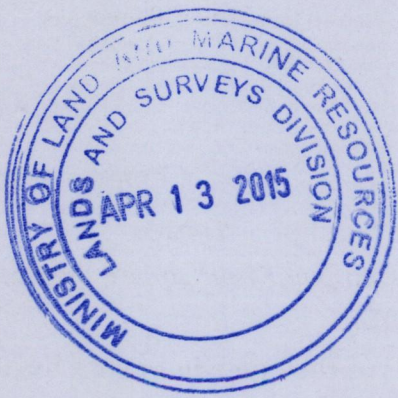

H36/H62