


1056

104

R.P.O. Vol. 138 Fol. 45  
C.T. Vol. 1723 Fol. 457

Cadastral Sheet G.17.C 73B  
Ward of Siparia 1/b  
County of St. Patrick

Siparia

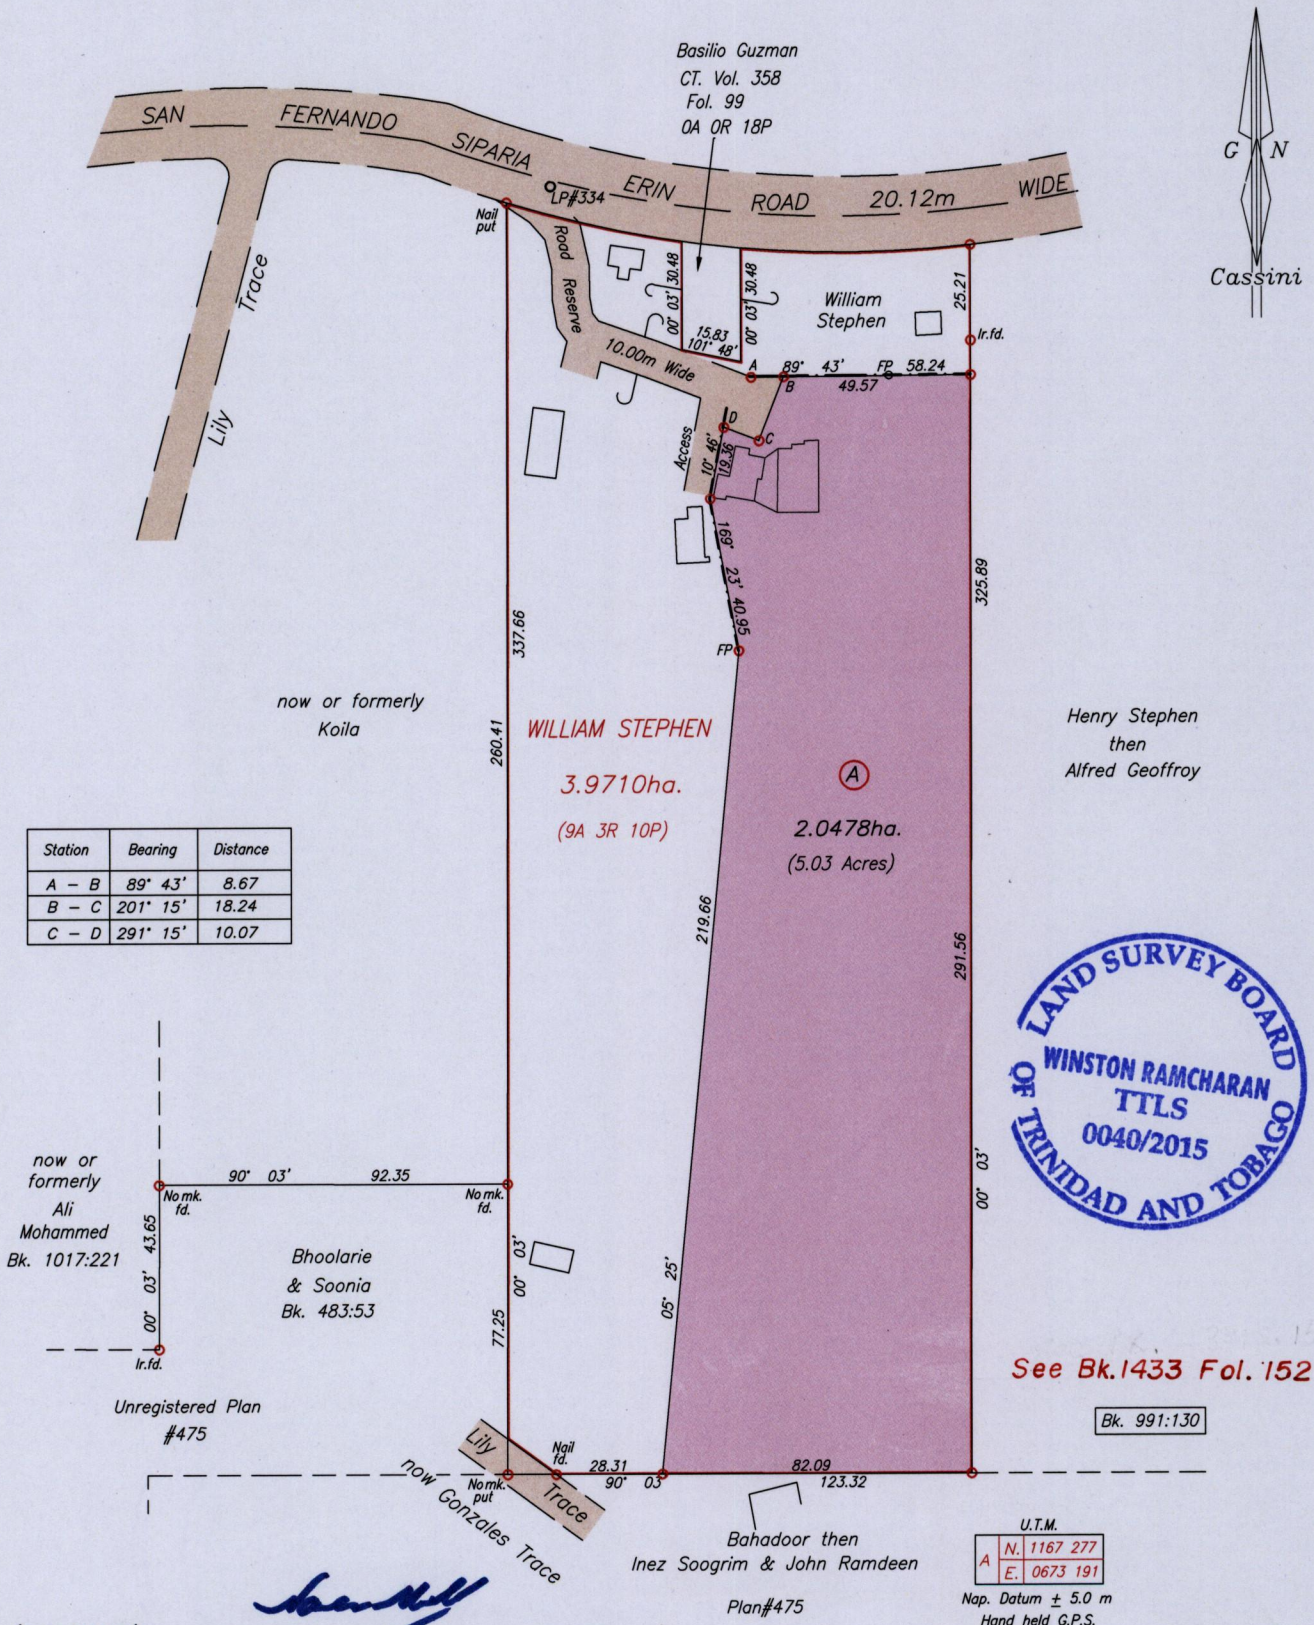

Approved.....  
Director of Surveys 25/6/15

SCALE 1/2000  
Distances are in metres

○ Denotes Iron Put unless otherwise stated  
Bearings are Cassini Grid based on Solar Observations  
Plan of a Parcel of land coloured pink in the Ward of Siparia  
Containing two point zero four seven eight hectares  
Surveyed by me, with due authority, in May 2011

In accordance with Regulation 25 (1) of the Land Surveyors' Regulations 1998,  
I certify that this plan is correct.

Checked By.....  
Entered On.....

Winston Ramcharan  
Trinidad & Tobago Land Surveyor 25<sup>th</sup> June 2012 5



156/16A