


R.P.O. Vol. . . . . .  
 C.T. Vol. 5548

Fol. . . . .  
 Fol. 515

Vide : Plan J.A. 173  
 Plan E.H. 158  
 Bk.1132 Fol.121

Cadastral Sheet D.8.F. 34A  
 Borough of Chaguuanas 3/d,4/c  
 County of Caroni

Parcel 2  
 Audrey Lobban

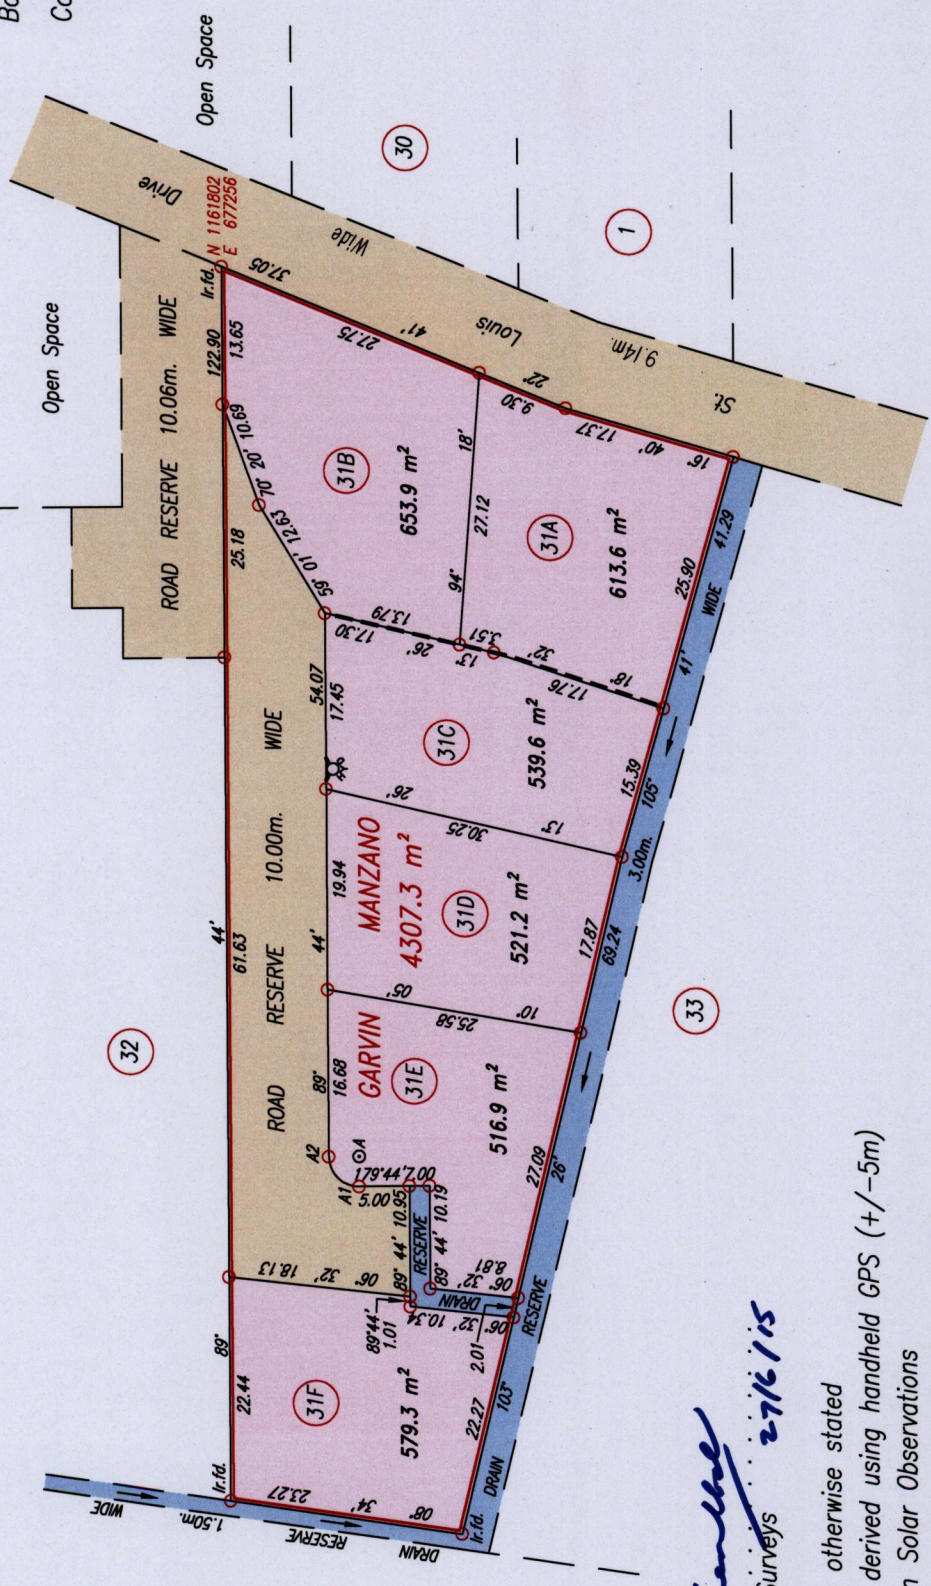


Approved . . . . .  
*Audrey Lobban*  
 Director of Surveys 27/6/15

○ Denotes Iron put except where otherwise stated  
 Co-ordinates are Naparima/UTM, derived using handheld GPS (+/-5m)  
 Bearings are U.T.M. grid based on Solar Observations  
 PLAN of 6 Parcels of land coloured pink in the Borough of Chaguuanas  
 Containing together three thousand four hundred and twenty four point five square metres  
 Surveyed by me, with due authority, in July & September 2014  
 Certified Correct in accordance with Regulation 25 (1) of the Land Surveyors Regulations 1998

Checked by: *H. 22/06/15* . . . . .  
*Anwar Ali*

Entered on . . . . .  
 Trinidad & Tobago Land Surveyor. . . . . 20th April 2015.  
 FILE PATH = AD0002 D:/GARVIN MANZANO/GARVIN MANZANO-LONGDEVILLE-SUBDIVISION\_FINAL\_CADASTRAL.DWG.

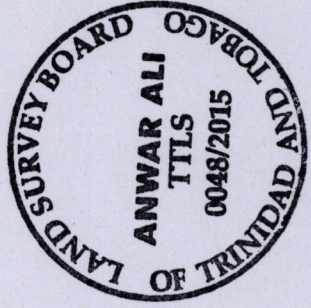

☒ = Fire Hydrant  
 --- = Wall  
 A - A1 : 268° 44' 3.00  
 A - A2 : 359° 44' 3.00  
 SCALE 1:750  
 Distances are in metres

1656

165



9/1/99

