

U.P.R.N No.....

R.P.O Vol. 100 Fol. 649

C.T. Vol. Fol.

1656


Vesting Order

Cadastral Sheet C.23.J 26D

Ward of Manzanilla

County of St. Andrew

2/a
39

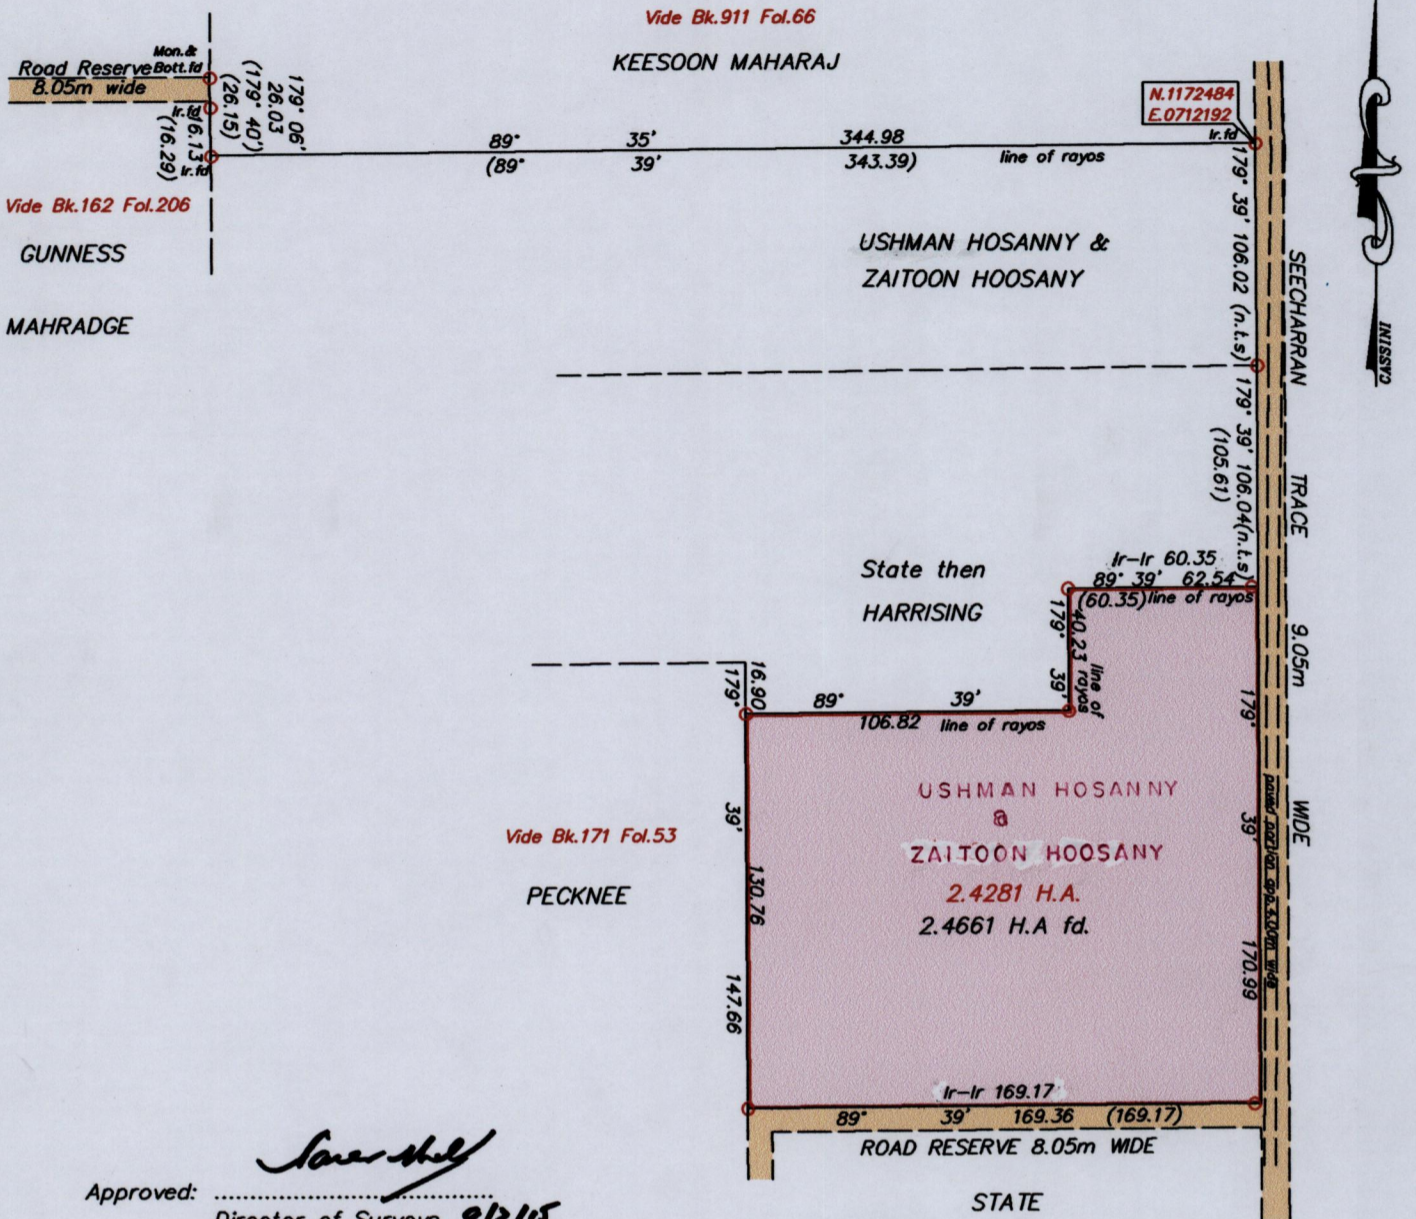

Approved: *[Signature]*
 Director of Surveys 9/3/15

Co-ordinates are based on GPS finding
 U.T.M. Zone 20, W.G.S. 84
 (-/+ 5.00m)

○ Denotes Iron put except otherwise stated

Bearings are Cassini Grid based on Solar Observations

Note : To obtain U.T.M bearings subtract 18 minutes

Plan of a Parcel of land coloured pink in the Ward of Manzanilla
 Containing Two point four six six one Hectares

Surveyed by me, with due authority, on 14th & 22nd February to be vested to Suliman Hoosanie & Indra C. Hoosanie
 & 1ST March, 2013

Certified correct in accordance with Regulation 25 (1) of the Land Surveyors' Regulations 1998.

Checked by..... *[Signature]*

Entered on..... Trinidad and Tobago Land Surveyor (T.T.L.S)April 2013



Vide Bks: 173 Fol.38
 : 175 Fol.270&109

SCALE 1/2500

Distances are in metres

1000



1656/39