

U.P.R.N.....

R.P.O. Vol. 154 Fol. 49


C.T. Vol. 5109 Fol. 533

Address - EP#9/9 Temple Street,  
off Delhi Road, Fyzabad.

Ward of Siparia

County of St. Patrick

Cadastral Sheet G.6.O.  $\frac{62C}{4/d}$

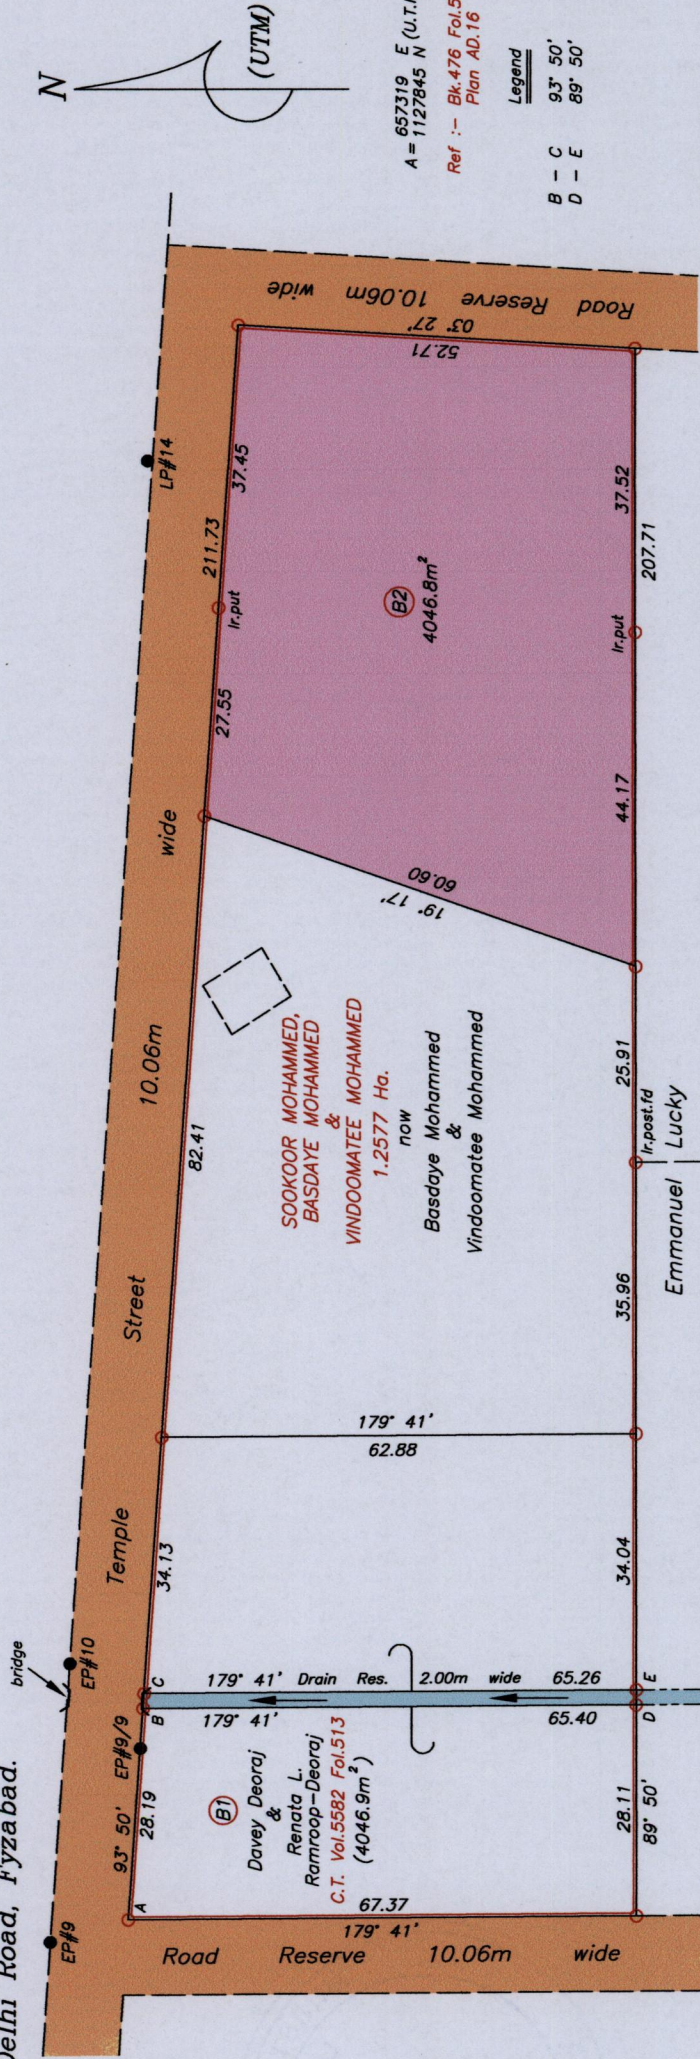


165040  
1650

A = 657319 E (U.T.M)  
N = 1127845

Ref :- Bk.476 Fol.55  
Plan AD.16

Legend  
B - C 93° 50' 2.00'  
D - E 89° 50' 2.00'

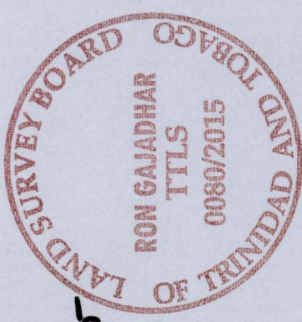

Approved.....  
*Ron Gajadhar*  
Director of Surveys 9/15/15

Note - UTM (Nap-Zone 20) Coordinates obtained from hand held GPS receiver ± 5.00m

o Denotes Iron found except stated otherwise  
Note: Bearings are U.T.M. grid based on solar observations

SCALE 1:1000  
Distances are in metres

Plan of a Parcel of land coloured pink in the Ward of Siparia. Containing four thousand and forty six point eight square metres. Surveyed by me, with due authority, in August 2013. Certified correct in accordance with Regulation 25(1) of the Land Surveyors' Regulations 1998.

Checked by.....  
Entered on.....  
Trinidad & Tobago Land Surveyor.....18.02.2015

L.S.

4()



1000

1000

1000



04/19591