

1056

42

R.P.O. Vol. 122 Fol. 531
C.T. Vol. 3905 Fol. 169

Ward of Siparia
County of St. Patrick
Cadastral Sheet G.12.H., $\frac{63E}{2/c}$

Coordinates


Ir.f.d. A : N 1125810
E 666240

Error Statement : ±4m

Datum Definition : U.T.M. Zone 20 Naparima

Source : Magellan Hand Held GPS

Parcel Address: Jokhan Trace,
San Francique,
Penal.

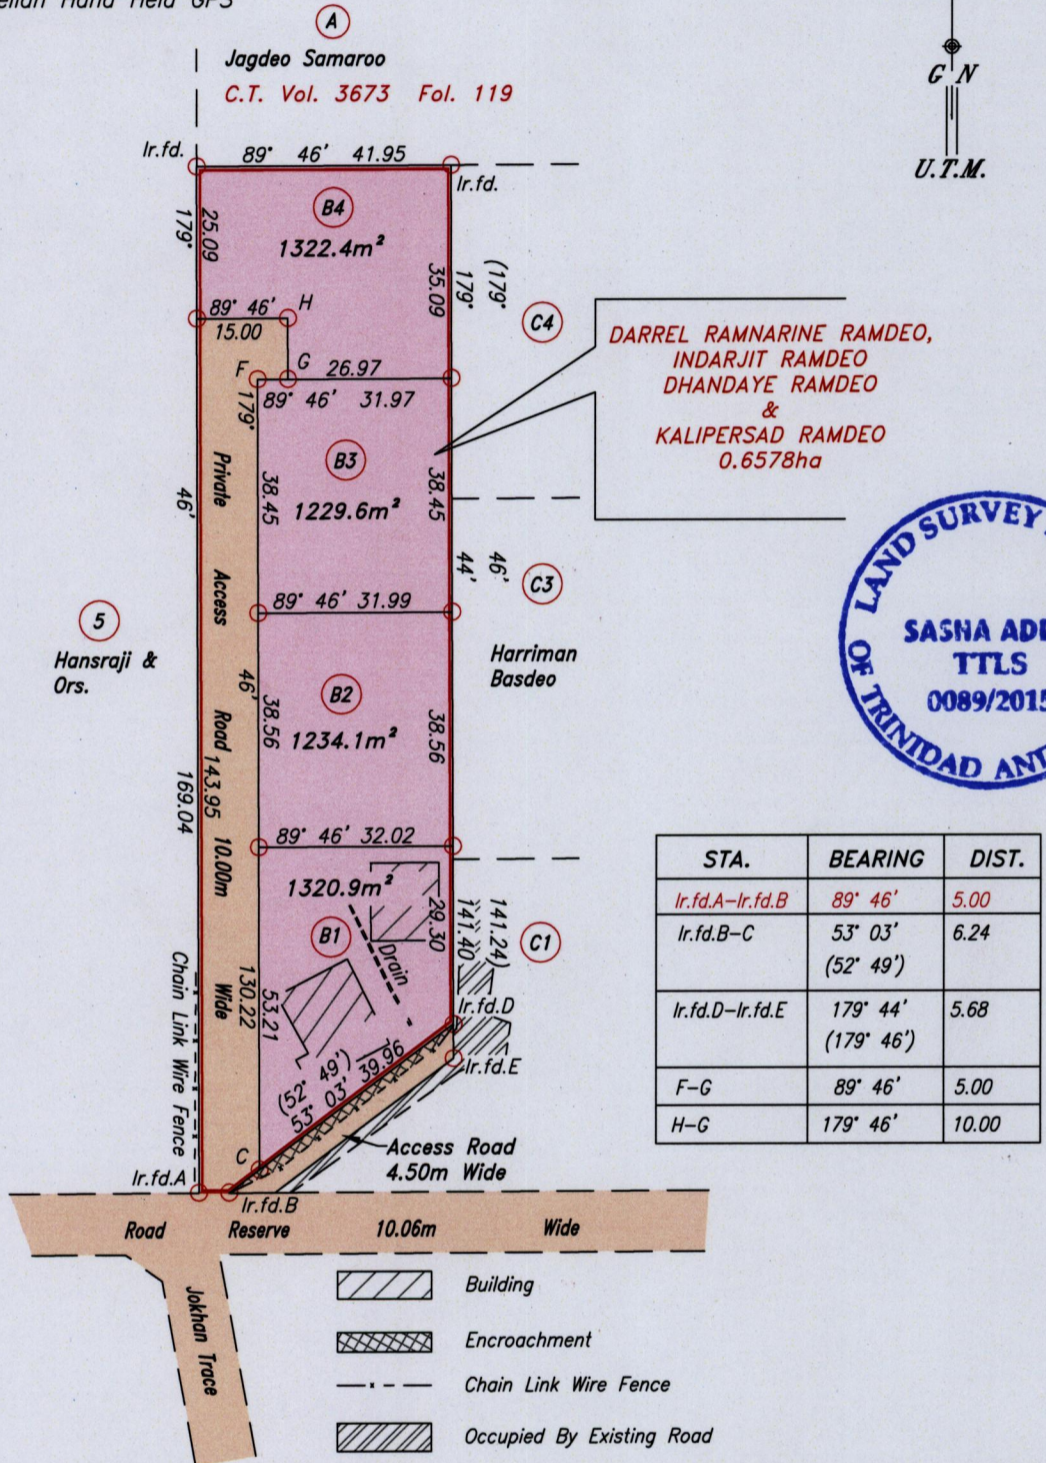

Approved.....
Director of Surveys

Ref: Bk.1219 Fol.133
Bk.396 Fol.25
Bk.1395 Fol.39
SCALE 1:1250

○ Denotes Iron put except otherwise stated.

Note: Bearings are U.T.M. grid based on solar observations.

Distances are in metres.

Plan of four Parcels of land coloured pink in the Ward of Siparia
Containing together five thousand one hundred and seven point zero square metres.
Surveyed by me, with due authority, in January 2013

Certified correct in accordance with Regulation 25 (1) of the Land Surveyors
Regulations 1998.

Checked by..... 02/Mar/2015

.....
Trinidad & Tobago Land Surveyor 10 Feb 2015

Entered

