


U.P.R.N No.....
 R.P.O Val **220**
 C.T. Val **5334**

Fol. **581**
 Fol. **3**

Cadastral Sheet C.23.J 26A
 4/d

Ward of Manzanilla

County of St. Andrew

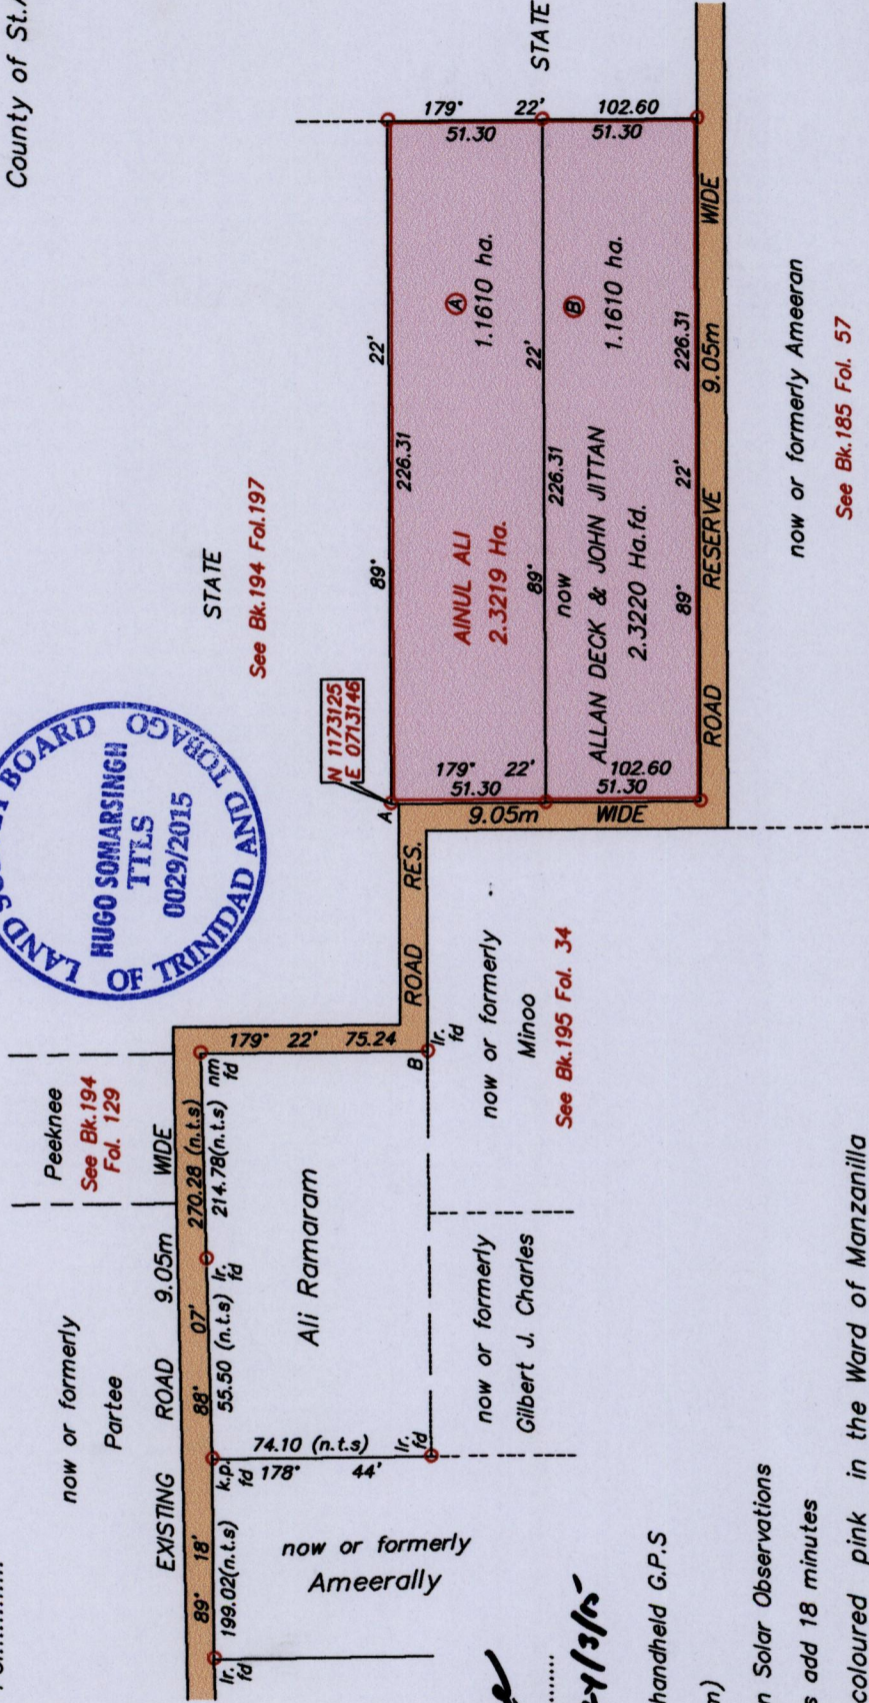

Approved by.....
 Director of Surveys
[Signature]
 24/3/15

Note: Co-ordinates obtained by handheld G.P.S
 W.G.S 84 U.T.M. Zone 20 (+/-3m)

Bearings are U.T.M. Grid based on Solar Observations
 Note : To obtain Cassini bearings add 18 minutes

Plan of two Parcels of land coloured pink in the Ward of Manzanilla
 Containing together two point three two zero hectares

Surveyed by me, with due authority, in March 2011

Certified correct in accordance with Regulation 25 (1) of the Land Surveyors' Regulations 1998.

Checked by.....
[Signature]

Entered on.....
 Trinidad and Tobago Land Surveyor.....February 2015

SEE BKS. 194 FOL. 122

SCALE 1/2500

Distances are in metres

○ Denotes Iron put except otherwise state

1656

62

1656/62

