

1656

65

R.P.O. Vol 515 Fol 439


C.T. Vol 1295 Fol 505

Cadastral Sheet B.23.A. 24A  
1/b

Ward of Tacarigua

County of St. George

LP#A64 Orange Grove Road,  
St. Augustine

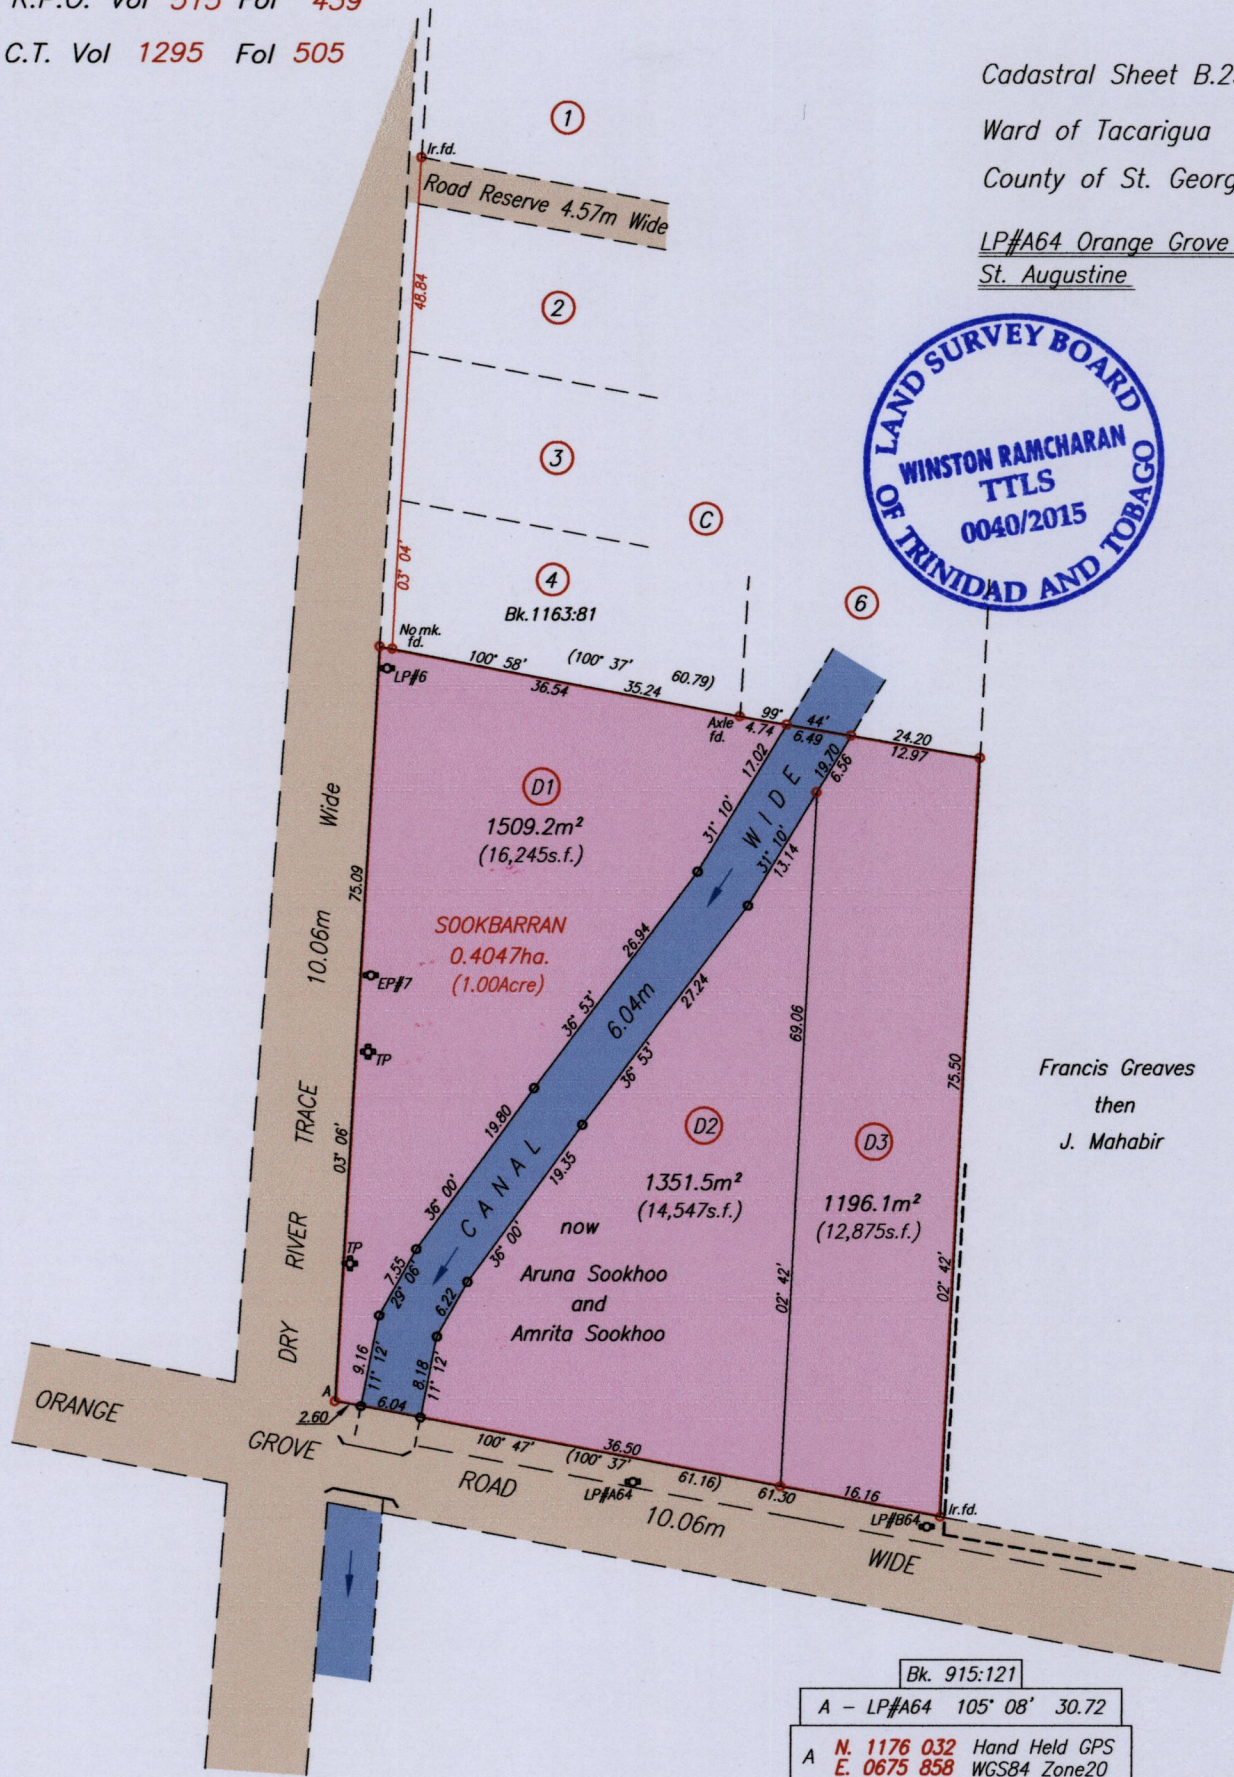

Bk. 915:121	
A - LP#A64	105° 08' 30.72
A N. 1176 032	Hand Held GPS
E. 0675 858	WGS84 Zone20

SCALE 1/750

Distances are in metres

Approved.....  
Director of Surveys 17/4/15

o Denotes Iron Put unless otherwise stated

Bearings are Cassini Grid based on Solar Observations

Plan of 3 Parcels of land coloured pink in the Ward of Tacarigua

Containing together four zero five six point eight square metres

Surveyed by me, with due authority, in July 2009

Certified Correct in accordance with Regulation 25 (1) of the Land Surveyors' Regulations 1998

Checked By.....

Winston Ramcharan

Entered On.....

Trinidad & Tobago Land Surveyor. 15<sup>th</sup> April 2015



02

023



59/9591