

1656

1656/66

66

R.P.O. Vol. 136 Fol. 335


C.T. Vol. 5271 Fol. 115

Cadastral Sheet G.18.D. 73C
2/a

Ward of Siparia

County of St. Patrick

Gowrie Sankar Trace, Penal

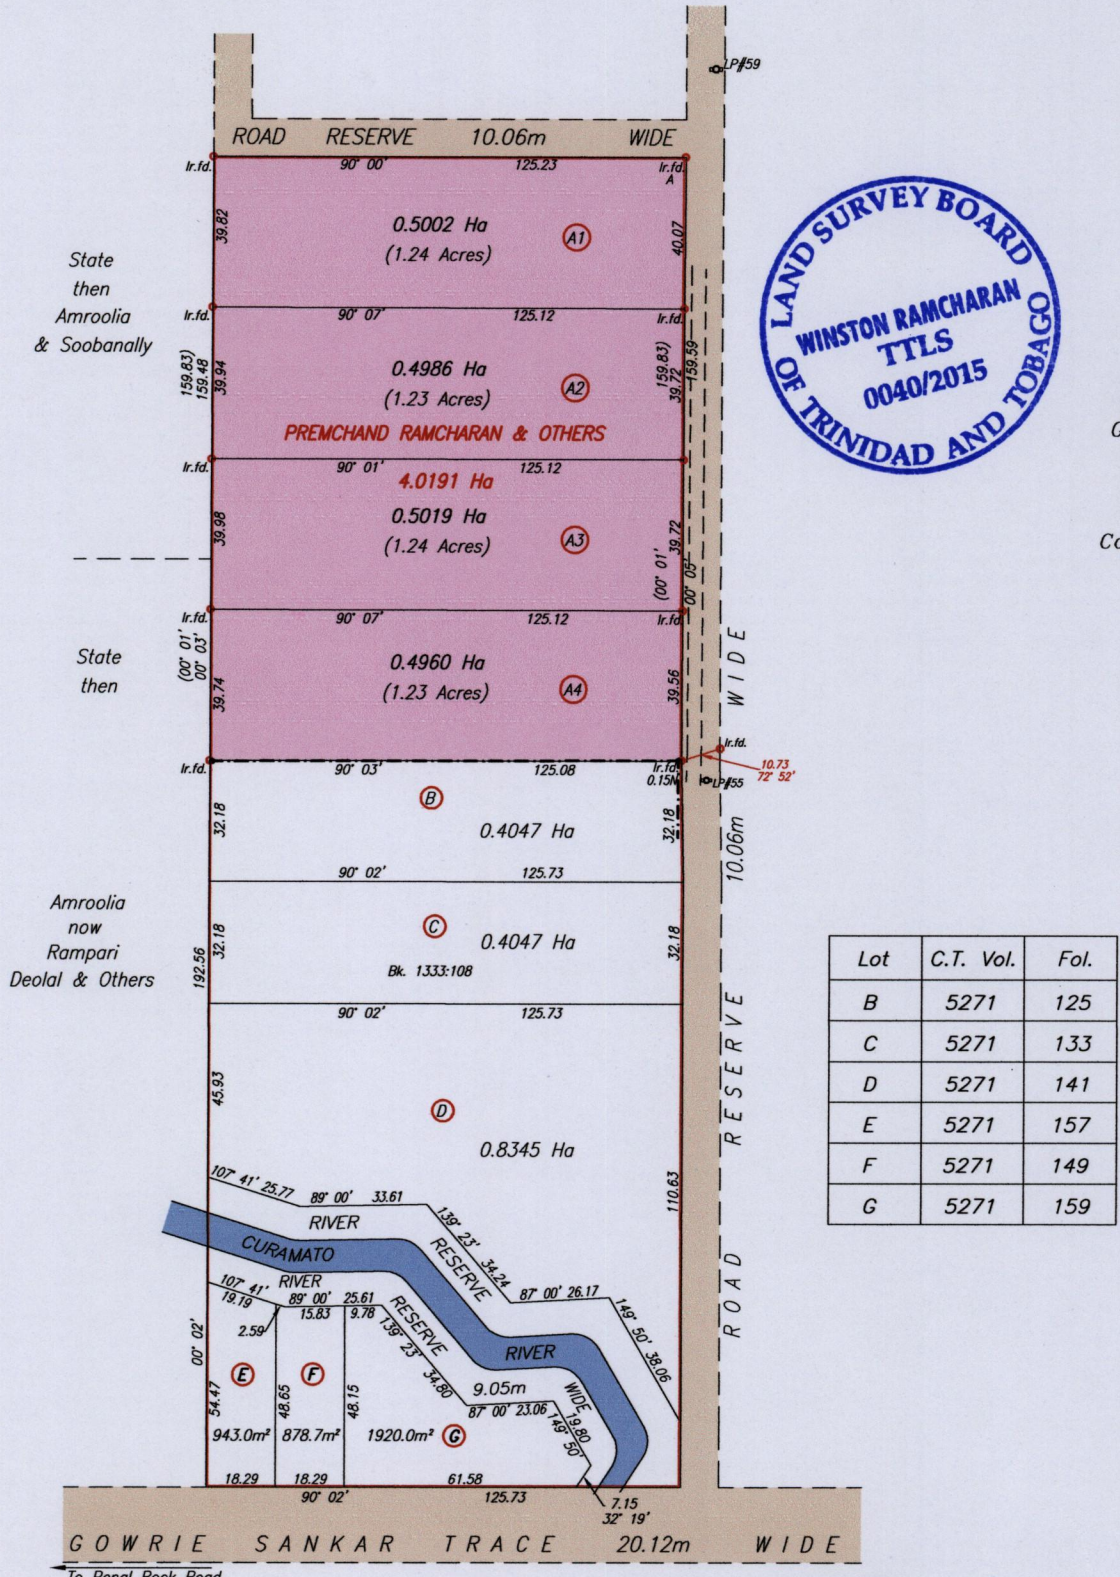


Lot	C.T. Vol.	Fol.
B	5271	125
C	5271	133
D	5271	141
E	5271	157
F	5271	149
G	5271	159

Bk. 1145:634
 A - LP#59 18' 27' 24.65
 A N 1120 745 Hand Held GPS
 E 0672 640 Nap. Datum ± 5m

Approved.....
 Director of Surveys 17/4/15

○ Denotes Iron Put unless otherwise stated
 Bearings are Cassini Grid based on Solar Observations
 PLAN of 4 Parcels of land coloured pink in the Ward of Siparia
 Containing together one point nine nine six seven hectares
 Surveyed by me, with due authority, in February 2015
 Certified Correct in accordance with Regulation 25 (1) of the Land Surveyors' Regulations 1998

Checked by.....
 Entered On.....
 Winston Ramcharan
 Trinidad & Tobago Land Surveyor 15th April 2015

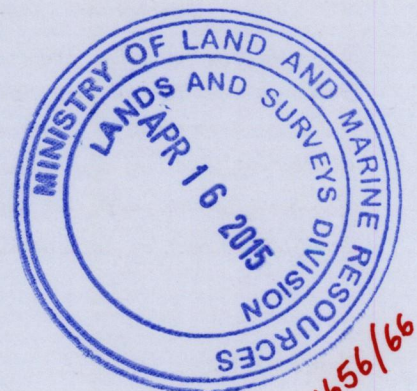

1656/66