


1656

76

Ward of Tamana
County of St. Andrew
Cadastral Sheet E.1.K., 35B
2/a

R.P.O. Vol. 156 fol. 429
C.T. Vol. 5392 fol. 375B

VIDE Bk.24 fol.135
Bk.1433 fol.212

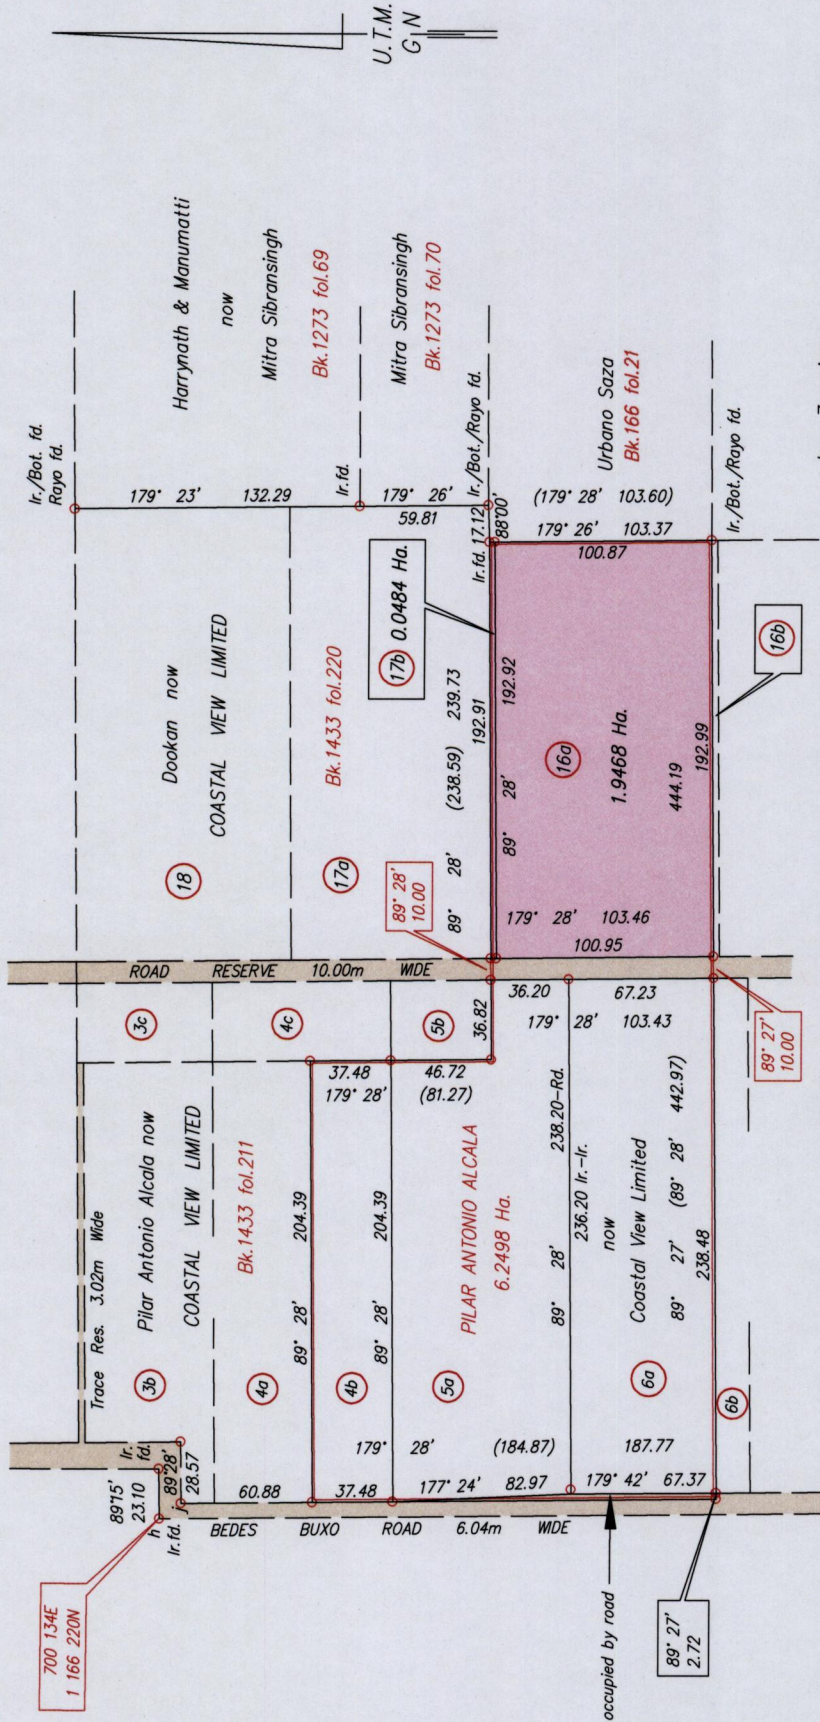

Co-ordinates are U.T.M. Zone 20 Naparima Datum +/-5m
obtained from handheld G.P.S.

Plots 17a and 17b to be amalgamated
Plots 16a and 16b to be amalgamated



Approved
[Signature]
 Director of Surveys
 21/4/15

SCALE 1:3500
 o denotes lr.pt. unless otherwise stated
 Distances are in metres
 Bearings are U.T.M. Grid based on Solar Observations

PLAN of 2 Parcels of land coloured pink in the Ward of Tamana
 Containing together one point nine five two hectares
 Surveyed by me, with due authority, in June 2010
 Certified Correct in accordance with Regulation 25(1) of the Land Surveyors Regulations 1998.

Checked by *[Signature]*
 Entered
 Trinidad & Tobago Land Surveyor
 December 29 2014

1656/76



0501

