

1656

82

R.P.O. Vol. 31 Fol. 315


Cadastral Sheet 34B / 2/b, D.4.K

C.T. Vol. 2976 Fol. 23

Ward of Cunupia

U.P.R.N. No.

County of Caroni

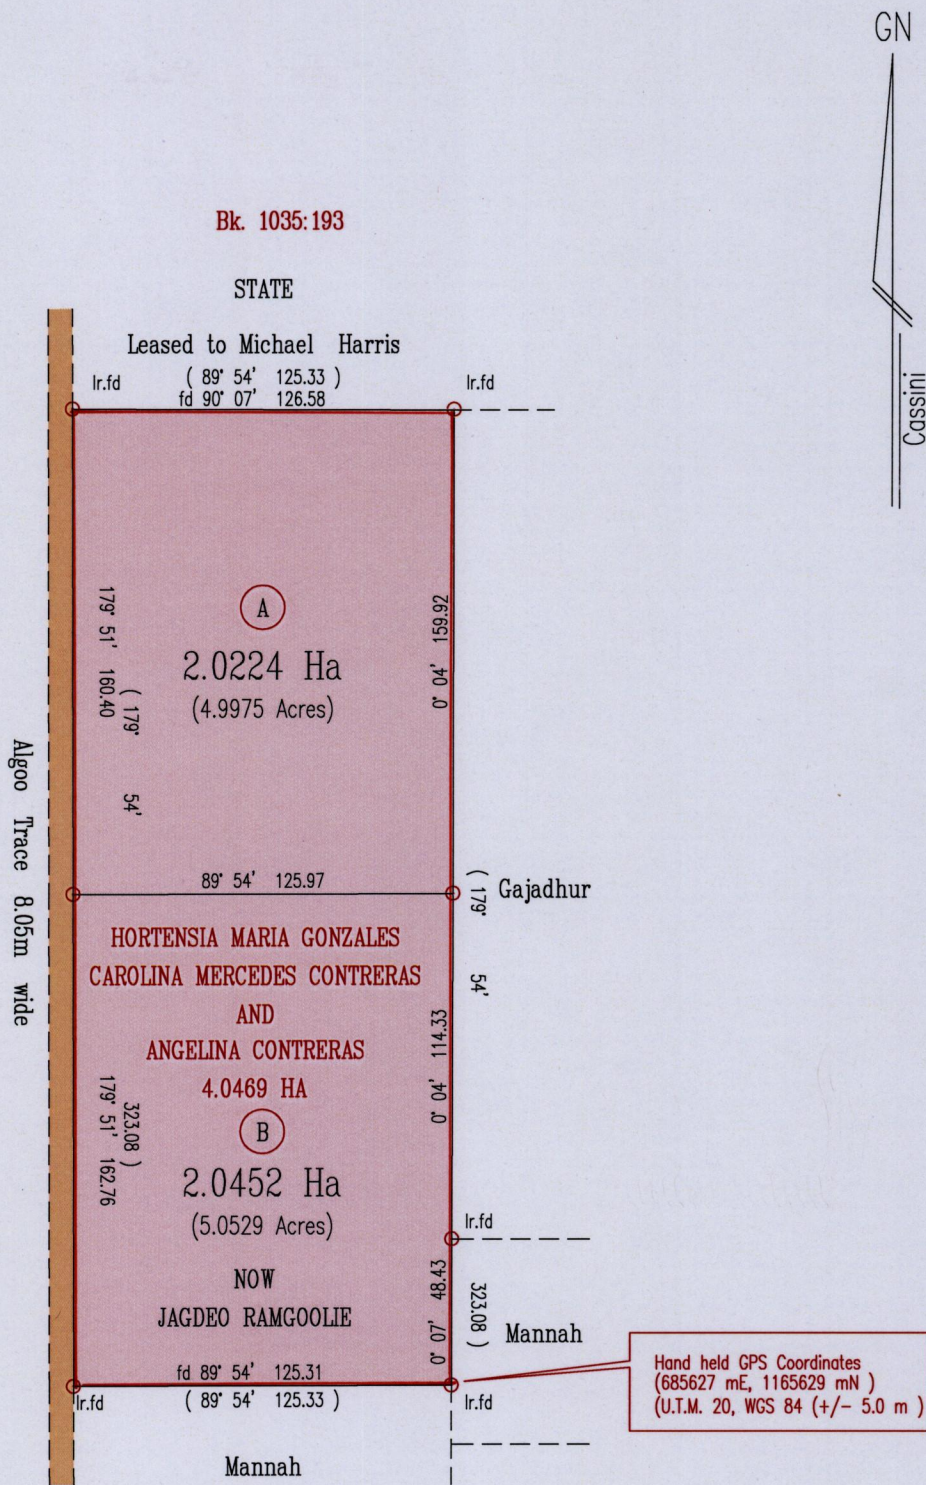

Approved

*[Signature]*  
Director of Surveys 21/4/15



Vide
Bk. 76:224
Plan AK 67
Bk 1336:46

Bearings are Cassini Grid based on Solar Obs.

SCALE 1:2500

○ Denotes Iron Put unless otherwise stated

Distances are in Metres

Plan of 2 Parcels of land coloured pink in the Ward of Cunupia

Containing together four point zero six seven six hectares

Surveyed by me, with due authority, in July 2009

Certified correct in accordance with Regulation 25(1) of the Land Surveyors' Regulations 1998.

Checked by .....

*[Signature]*


Entered on .....

Trinidad & Tobago Land Surveyor 15/04/2015



43

1880

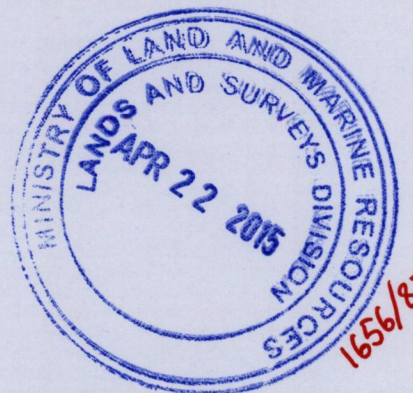

1656/82