

R.P.O. Vol. 144 Fol. 599  
 C.T. Vol. 5464 Fol. 375

Ward of Siparia  
 County of St. Patrick  
 Cadastral Sheet G 18 H, 73 C  
 2/c & 2/d

State then  
 Lachoo

A = N 1119740  
 E = 0673126

Approved .....  
 Director of Surveys

Note: U.T.M Naparima 20 (GPS +/- 5.0m)

○ Denotes Iron put except stated otherwise.

Note: Bearings are U.T.M. grid based on solar observations

PLAN of a Parcel of land coloured pink in the Ward of Siparia


Containing four thousand three hundred and twenty eight point nine square metres

Surveyed by me, with due authority, in June 2013

Certified correct in accordance with Regulation 25 (1) of the Land Surveyors Regulations 1998.

Checked by .....  
 S. Reeman

Entered on ..... Trinidad & Tobago Land Surveyor ..... 2014

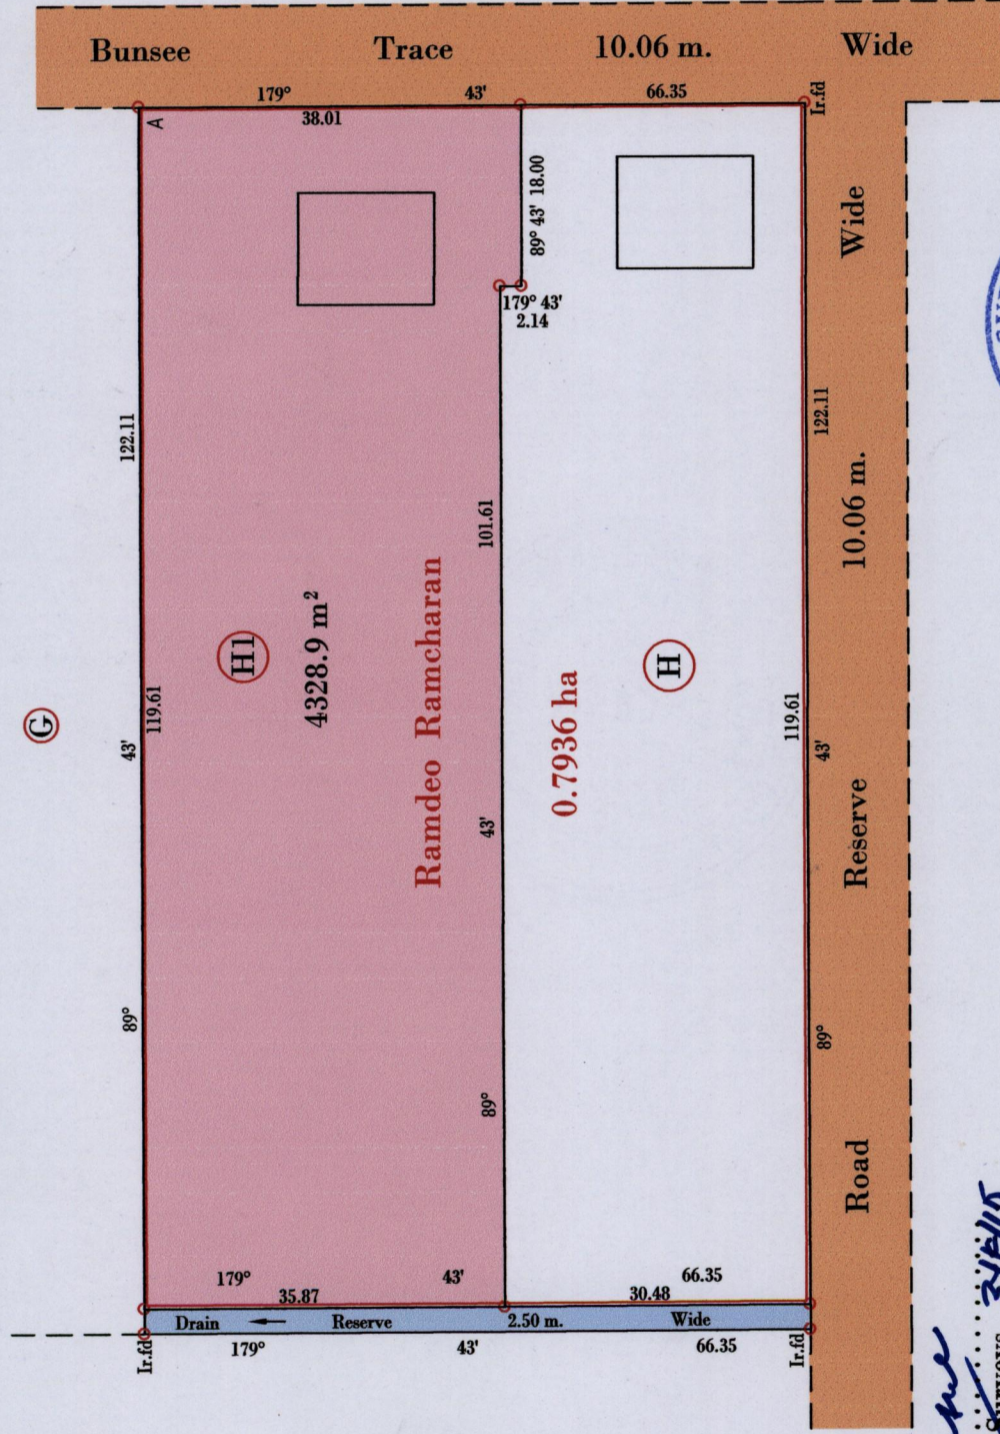

Vide Bk. 397 fol. 276

SCALE : 1:750


Distances are in metres

165 1656

88

W.L.N



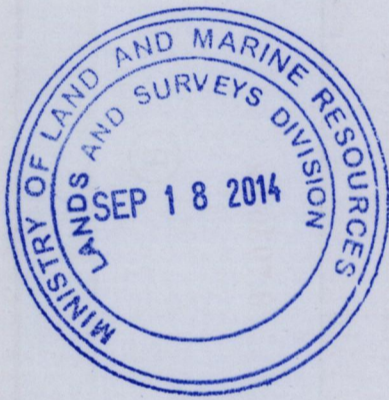

1656/86