



1656


93

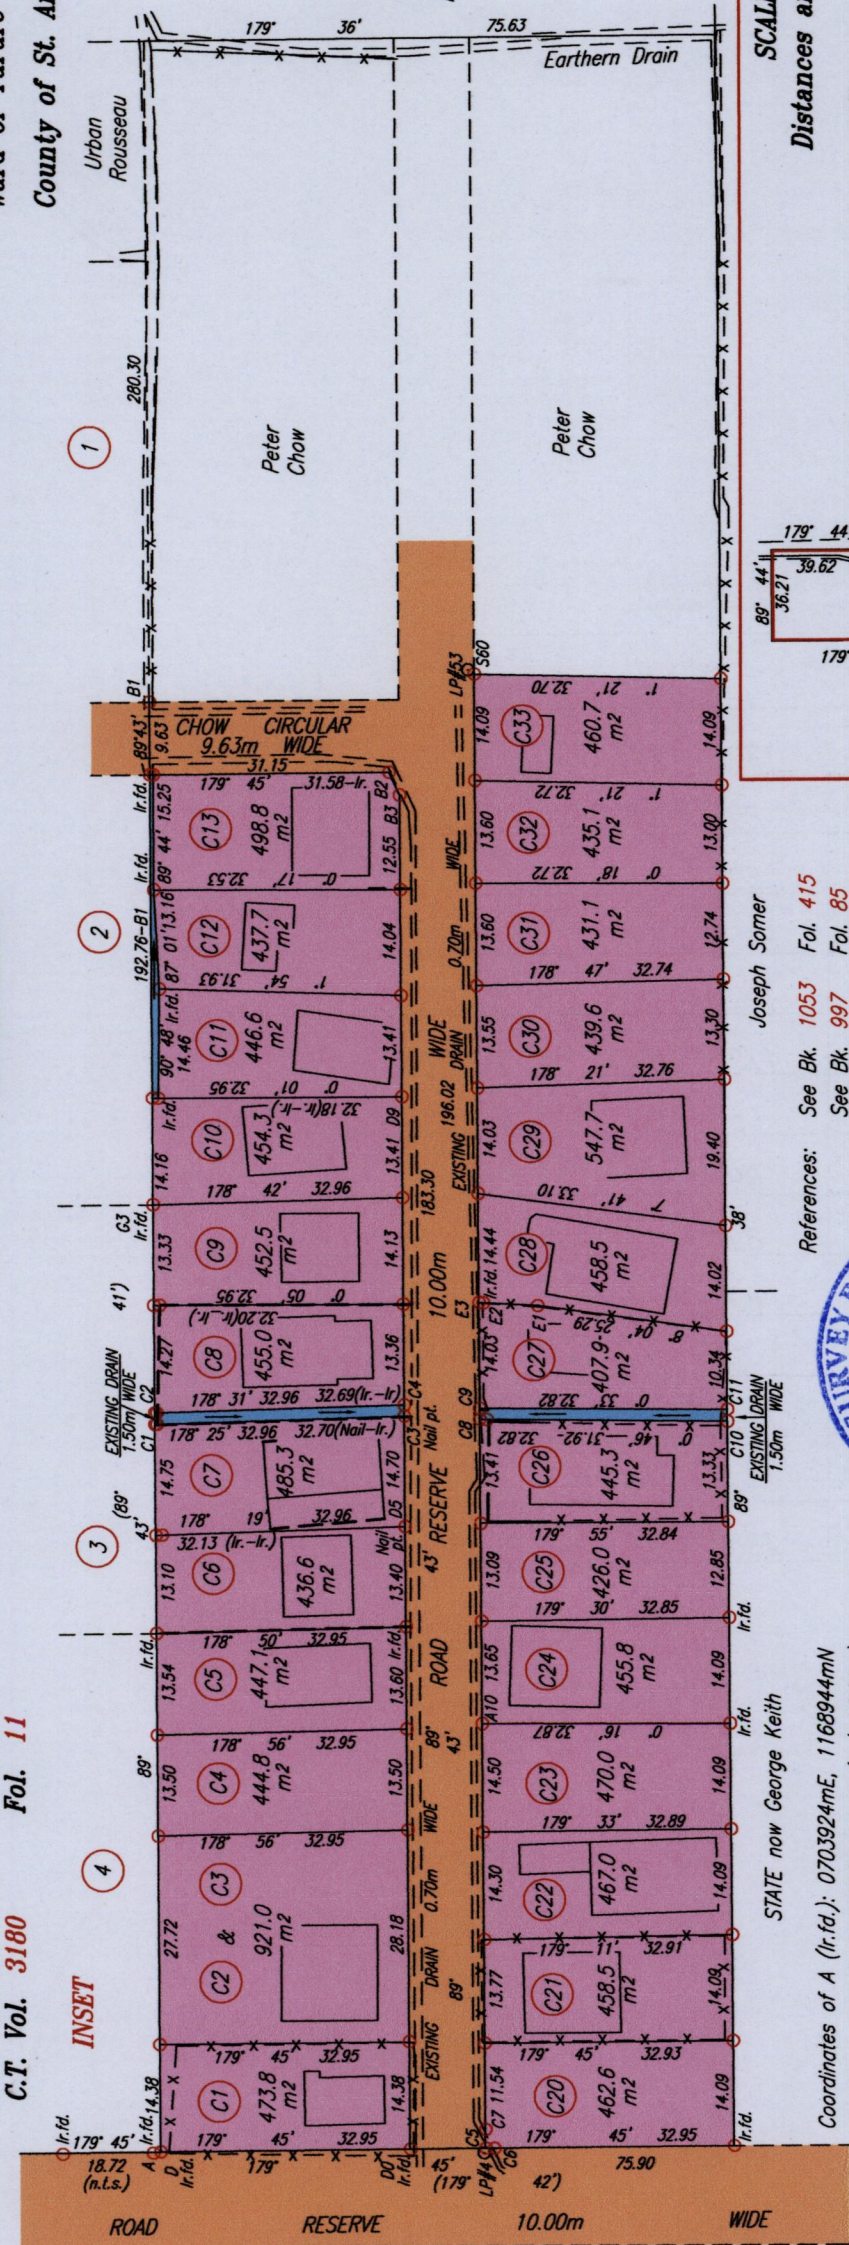

SCALE 1:9000
Distances are in METRES

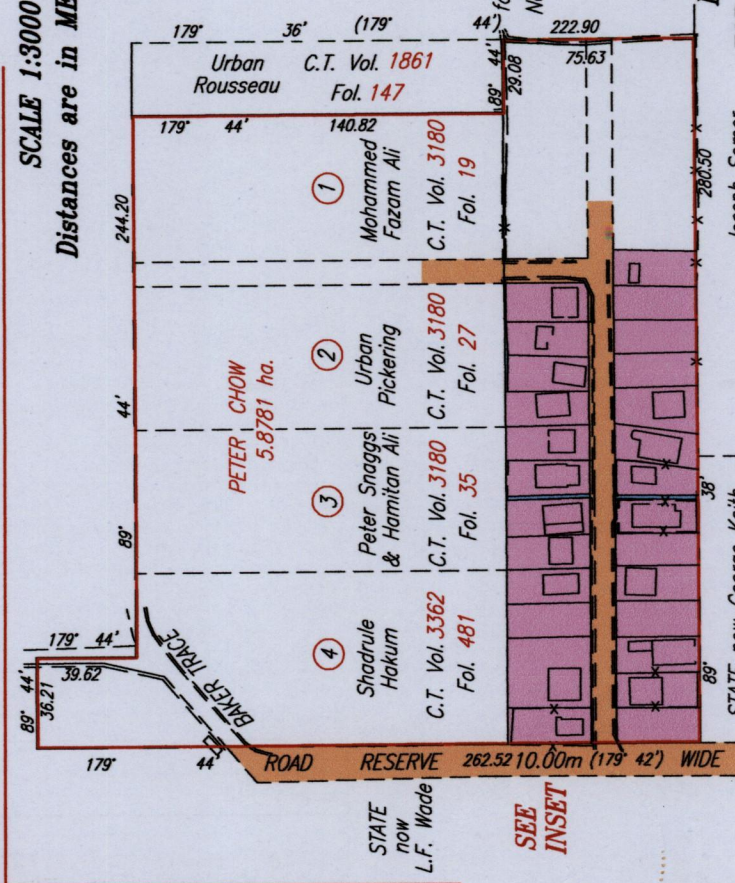

References:
See Bk. 1053 Fol. 415
See Bk. 997 Fol. 85
See Bk. 1179 Fol. 10

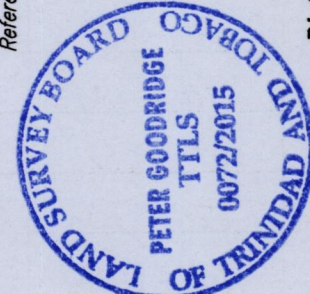

Approved *[Signature]*
Director of Surveys

- Denotes Iron put except where otherwise stated
- Bearings are Cassini Grid based on Solar Observations

PLAN of 26 Parcels of land coloured pink in the Ward of Turure
Containing together one point two three one nine hectares
Surveyed by me, with due authority, in October 2012
Certified Correct in accordance with Regulation 25 (1) of The Land Surveyors' Regulations 1998,

Checked by H.R. 20/04/15

Entered on *[Signature]*
Trinidad & Tobago Land Surveyor
C:\LESS 2012\TRINIDAD\CHOW,PETER,BARKER TRACE,COLMINE GENERAL PLAN SHOWING 26 LOTS.dwg. FILE NO: C069

SCALE 1:1000
Distances are in METRES

FOR LEGEND
P.T.O.

1656/93



LEGEND

<i>From</i>	<i>To</i>	<i>Bearing</i>	<i>Distance</i>
A	- D	170° 47'	0.99
C1	- C2	89° 43'	1.53
C3	- C4	89° 43'	1.47
B2	- B3	245° 12'	3.30
D0	- C5	179° 45'	10.00
C5	- C6	179° 52'	1.17
C6	- C7	65° 08'	2.80
C5	- C7	89° 43'	2.55
C8	- C9	89° 43'	1.47
C10	- C11	89° 38'	1.59
E1	- E2	3° 21'	7.23
E2	- E3	3° 21'	0.56
B2	- LP#53	127° 49'	17.13
C5	- LP#4	288° 01'	0.65