
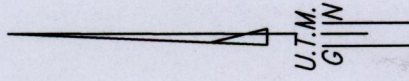


R.P.O. Vol. 436 Fol. 281
 C.T. Vol. 3727 Fol. 127
 Ref.: Bk. 834 Fol. 35
 Ref.: Bk. 1233 Fol. 91

Cadastral Sheet G.14.F. 64D
 2/c
 Ward of Moruga
 County of Victoria
 Kanhai Trace South,
 Barrackpore.

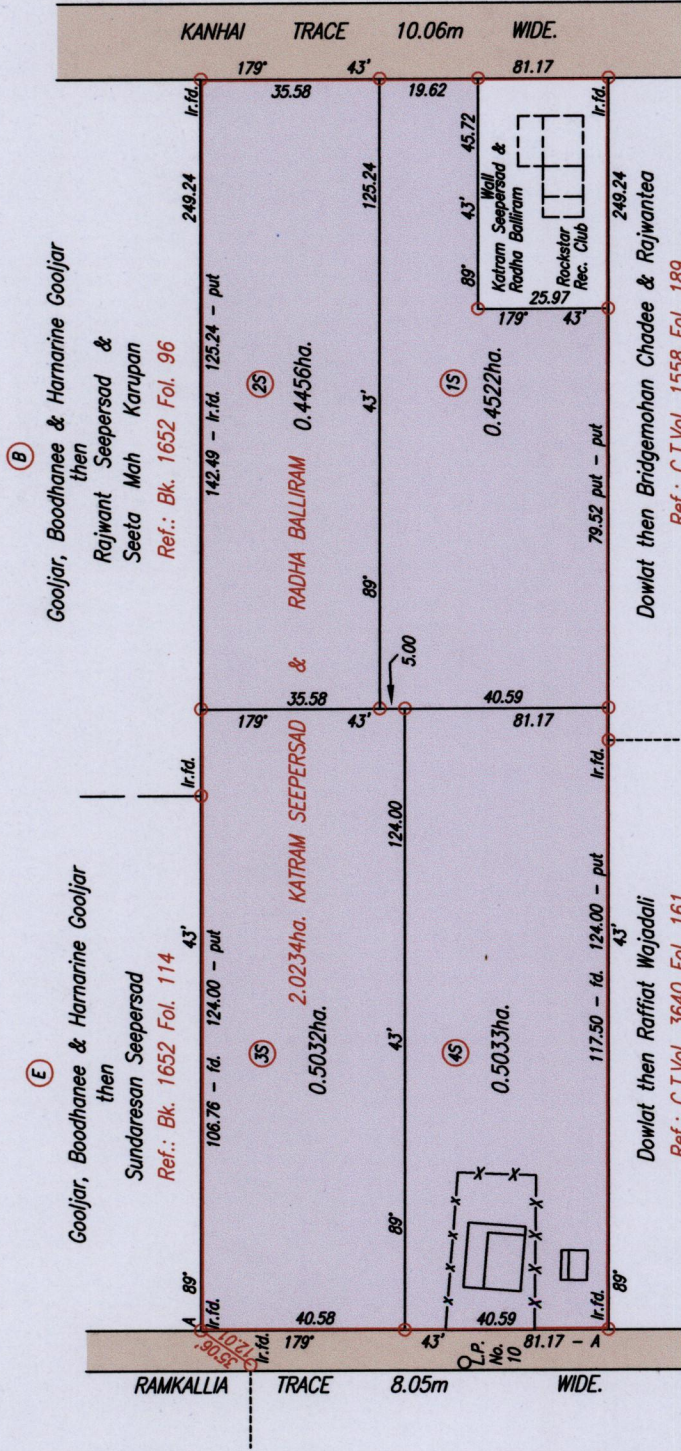

1656

96

A : 677664mE, 1125888mN
 (U.T.M. 20 (WCS 84 (+/-5m))
 Coordinates obtained from
 hand held GPS.

-x-x-x- Denotes chain link fence

SCALE 1:1500

Distances are in Metres

Winston Ramcharan
 Director of Surveys

Approved

○ Denotes Iron put except otherwise stated.

Bearings are U.T.M. Grid based on Solar Observations.

PLAN of 4 Parcels of land coloured pink in the Ward of Moruga

Containing together one point nine zero four three hectares.

Surveyed by me, with due authority, in December, 2014

Certified Correct in accordance with Regulation 25(1) of the Land Surveyors' Regulations 1998

Checked by *Winston Ramcharan*

Entered Trinidad & Tobago Land Surveyor 8th April 2015

