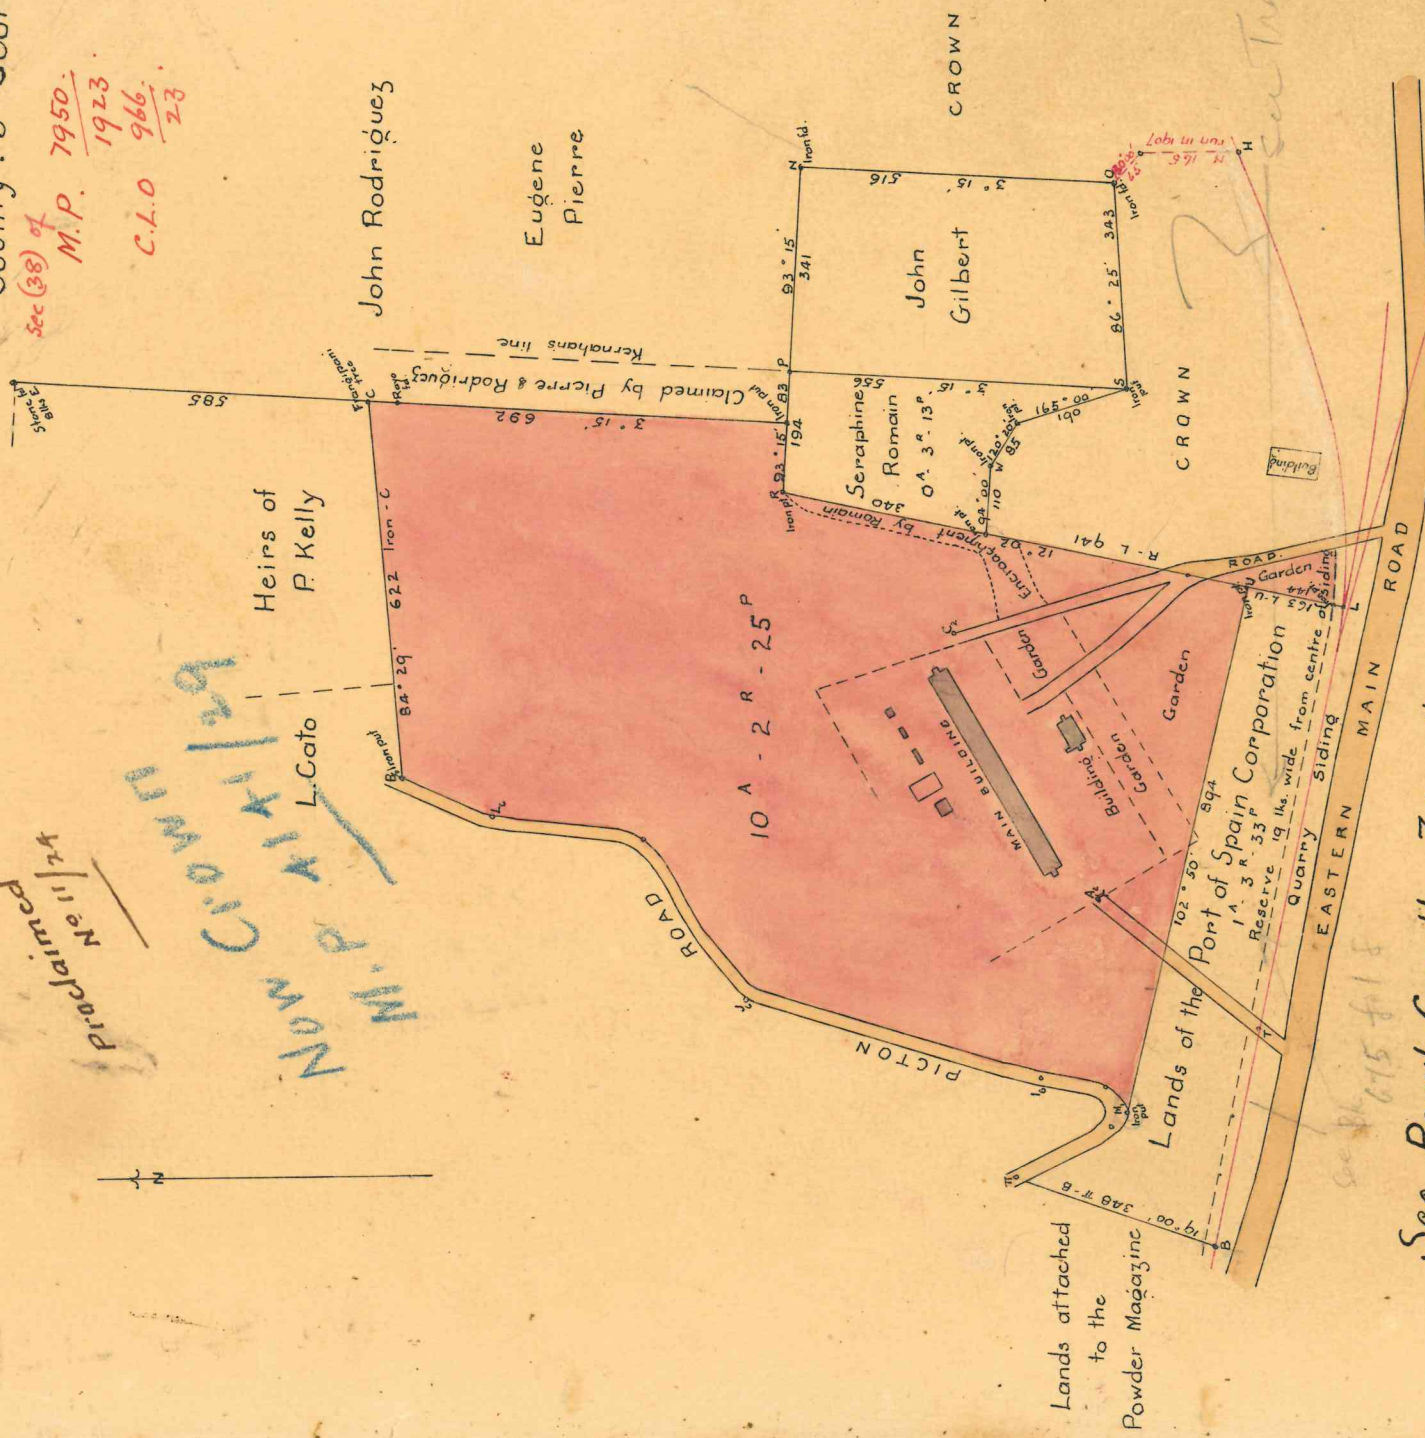


WARD of S^t Anns E₂

County: St George

Sec (38) of
M.P. 7950.
1923
C.L.O. 966.
23

Pradins
No 112

[illegible]

See Royal Gazette Feb. 28th 1924.

SCALE: $\frac{1}{2500}$ (Measurements in links)

PLAN of a Parcel of Land in the ^{coloured pink} Ward of S^t Anns.....

containing Ten acres, two roods and twenty-five perches

Surveyed by me, with due authority, in December 1923 for the Crown, to be

proclaimed as an Habitual Idlers' Settlement.

W. Dumanore
Sworn Surveyor.

Trinidad, 31 January 1924.
214.] 1045—1,400—1922. Printed by the

[No. 214.]
1045—1,400—1922.

Printed by the Government Printer.

S. Co. Macgillivray
Cr. box: 1/2/24.