

BR 609 folio 9

[Survey—Form 4.]

Island Regulations dated 2nd January 1918.)

SURVEY ORDER No. 112

24

M.P. 2944 C.L.O. 562


23

Ward of Diego Martin. B16 ✓

County of St George. A14C

12.C.

This is the land referred to in Deed dated 23rd May 1923,  
and registered as N° 1586 of 1923.

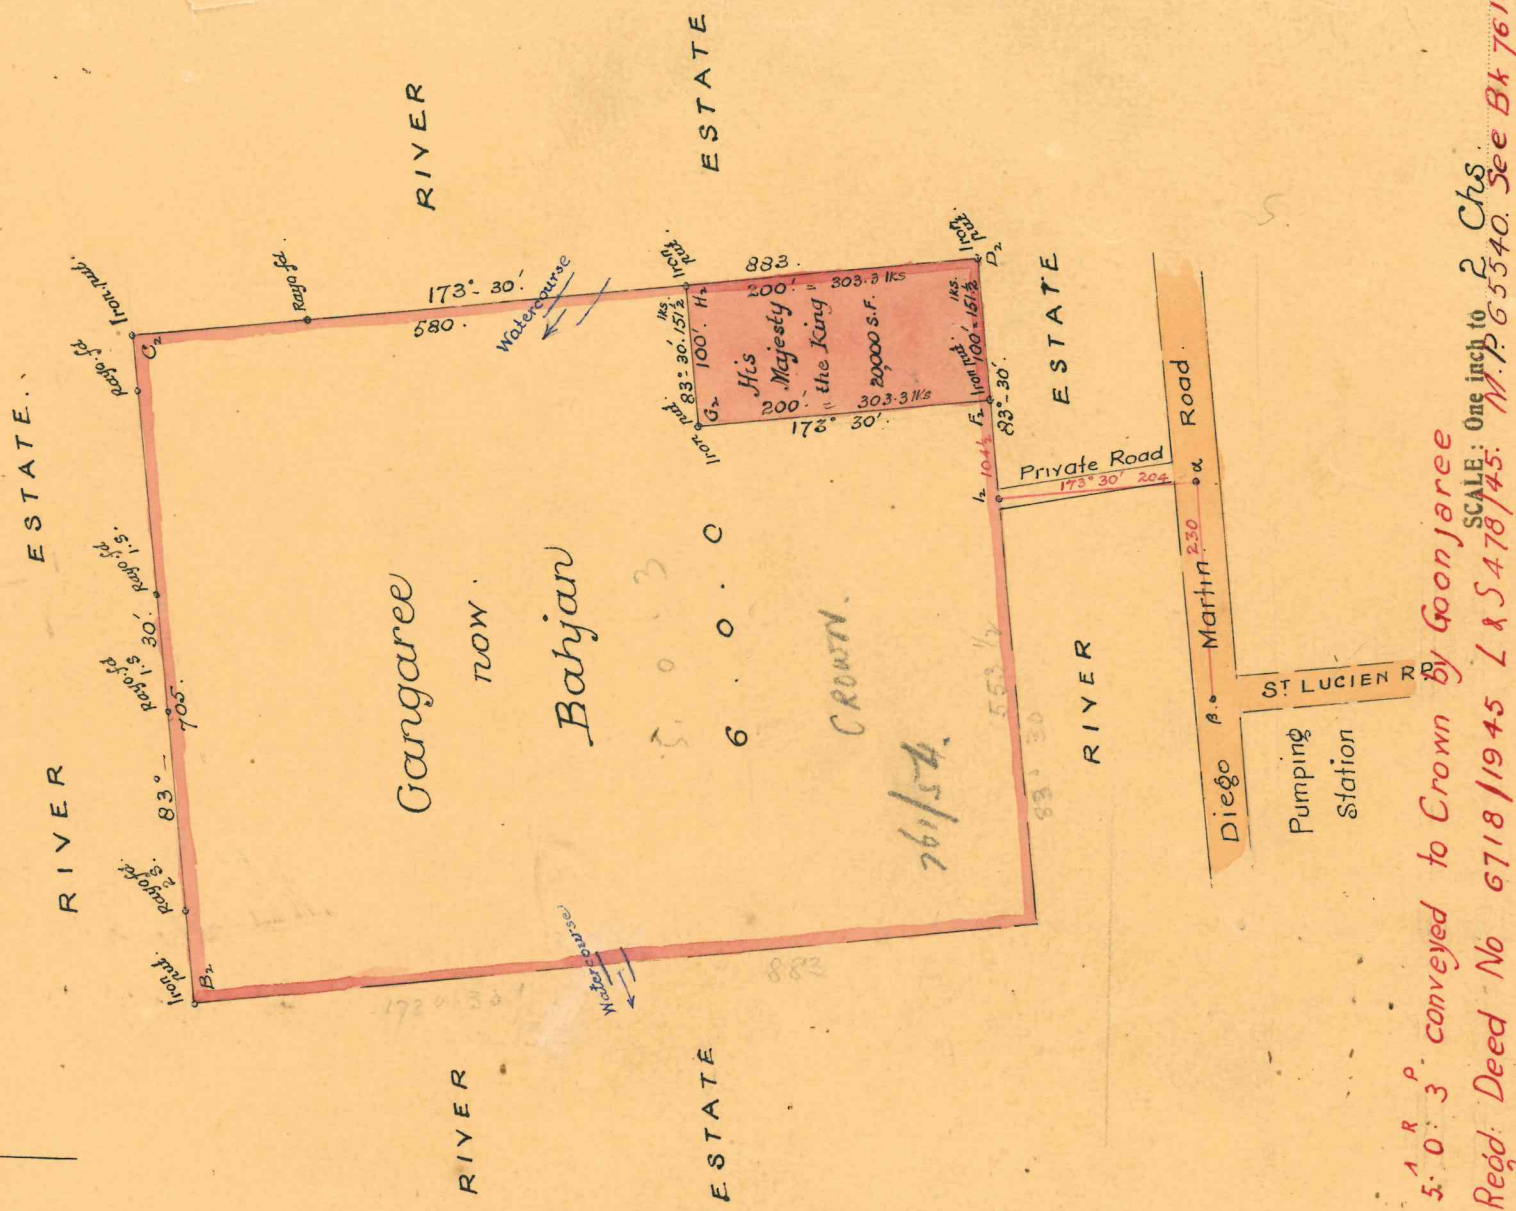

5.0.3. conveyed to Crown by Goonjaree

Regd. Deed No 6718/1945 L & S 478/45. SCALE: One inch to 2 Chs. N. 156540. See Bk 761. fo. 54.

PLAN of a Parcel of Land in the Ward of Diego Martin

containing One rood & thirty-three perches, or 20,000 sup. feet

Surveyed by me, with due authority, in March 1924. for His Majesty the King.

Trinidad, 28th March 1924.

J. G. Rice.

Land Surveyor.