

Orig ~ Bk 881:54
now 881:43

L. & S.—54

Nº 19869

950

122

R.P.O. Vol.

Fol.

Ward of St. Anns


County of St. George

C.T. Vol. 1127

Fol. 17

Cadastral Sheet A 20 G.

G. N.

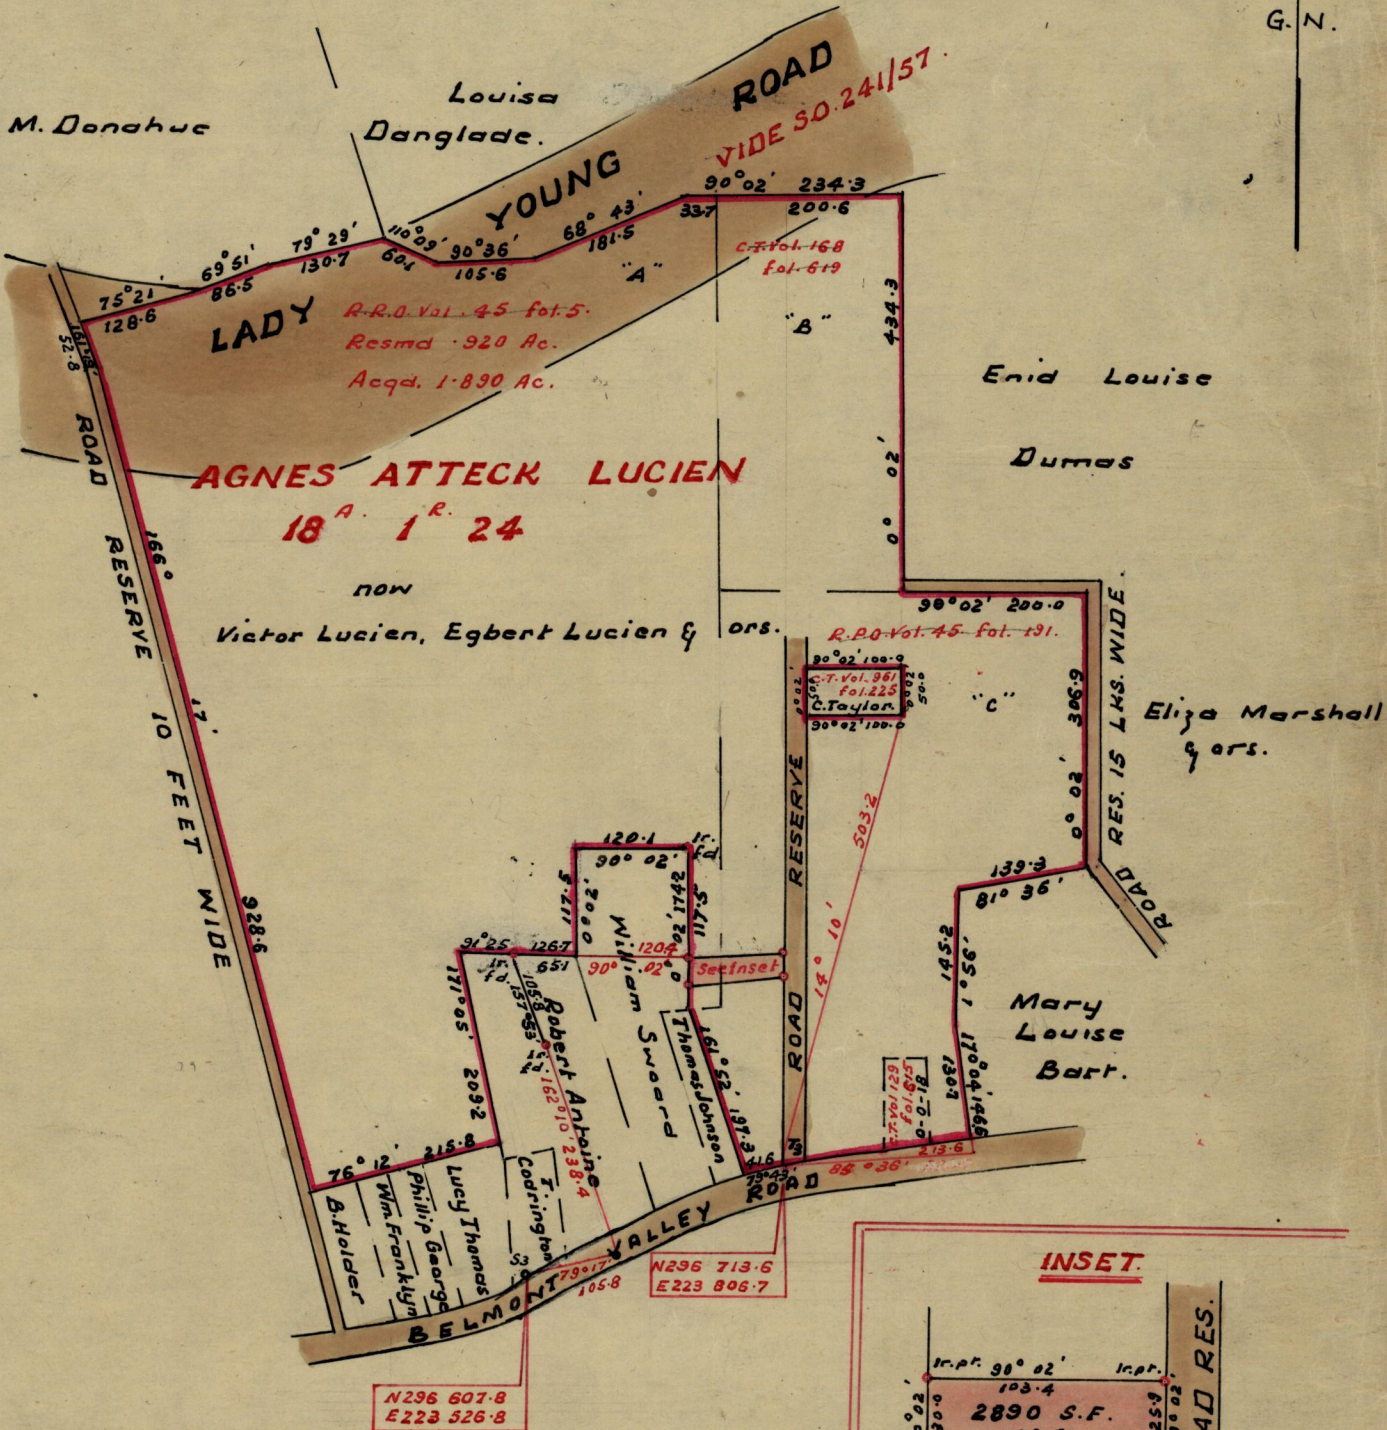

Approved

L.A. Ganell

5-8-67 Director of Surveys

Bearings are based on control marks. SCALE 1:2500

Note: To obtain compass bearings add/subtract 21 minutes Distances are in feet

PLAN of a Parcel of land coloured pink in the Ward of St. Anns.
Containing two thousand eight hundred and ninety square feet.
Surveyed by me, with due authority, in May 1967.

I certify that I have complied with rule 76 under Section 14 (2) (d) of the Land Surveyors' Ordinance 1952, and that this plan is correct.

Checked by *M.A. 1/9/67*

Dario H. Pett

Entered

Land Surveyor, Trinidad 20th June 1967

G. P., Tr./To.—2201—10,000—10/65

LANDS AND SURVEYS VAULT RECORDS