


Nº 12870

950

137

R.P.O. Vol. 220 Fol 529
R.P.O. Vol. 737 Fol 223

Ward of Manzanilla
County of St. Andrew
Cadastral Sheet C. 22 J.

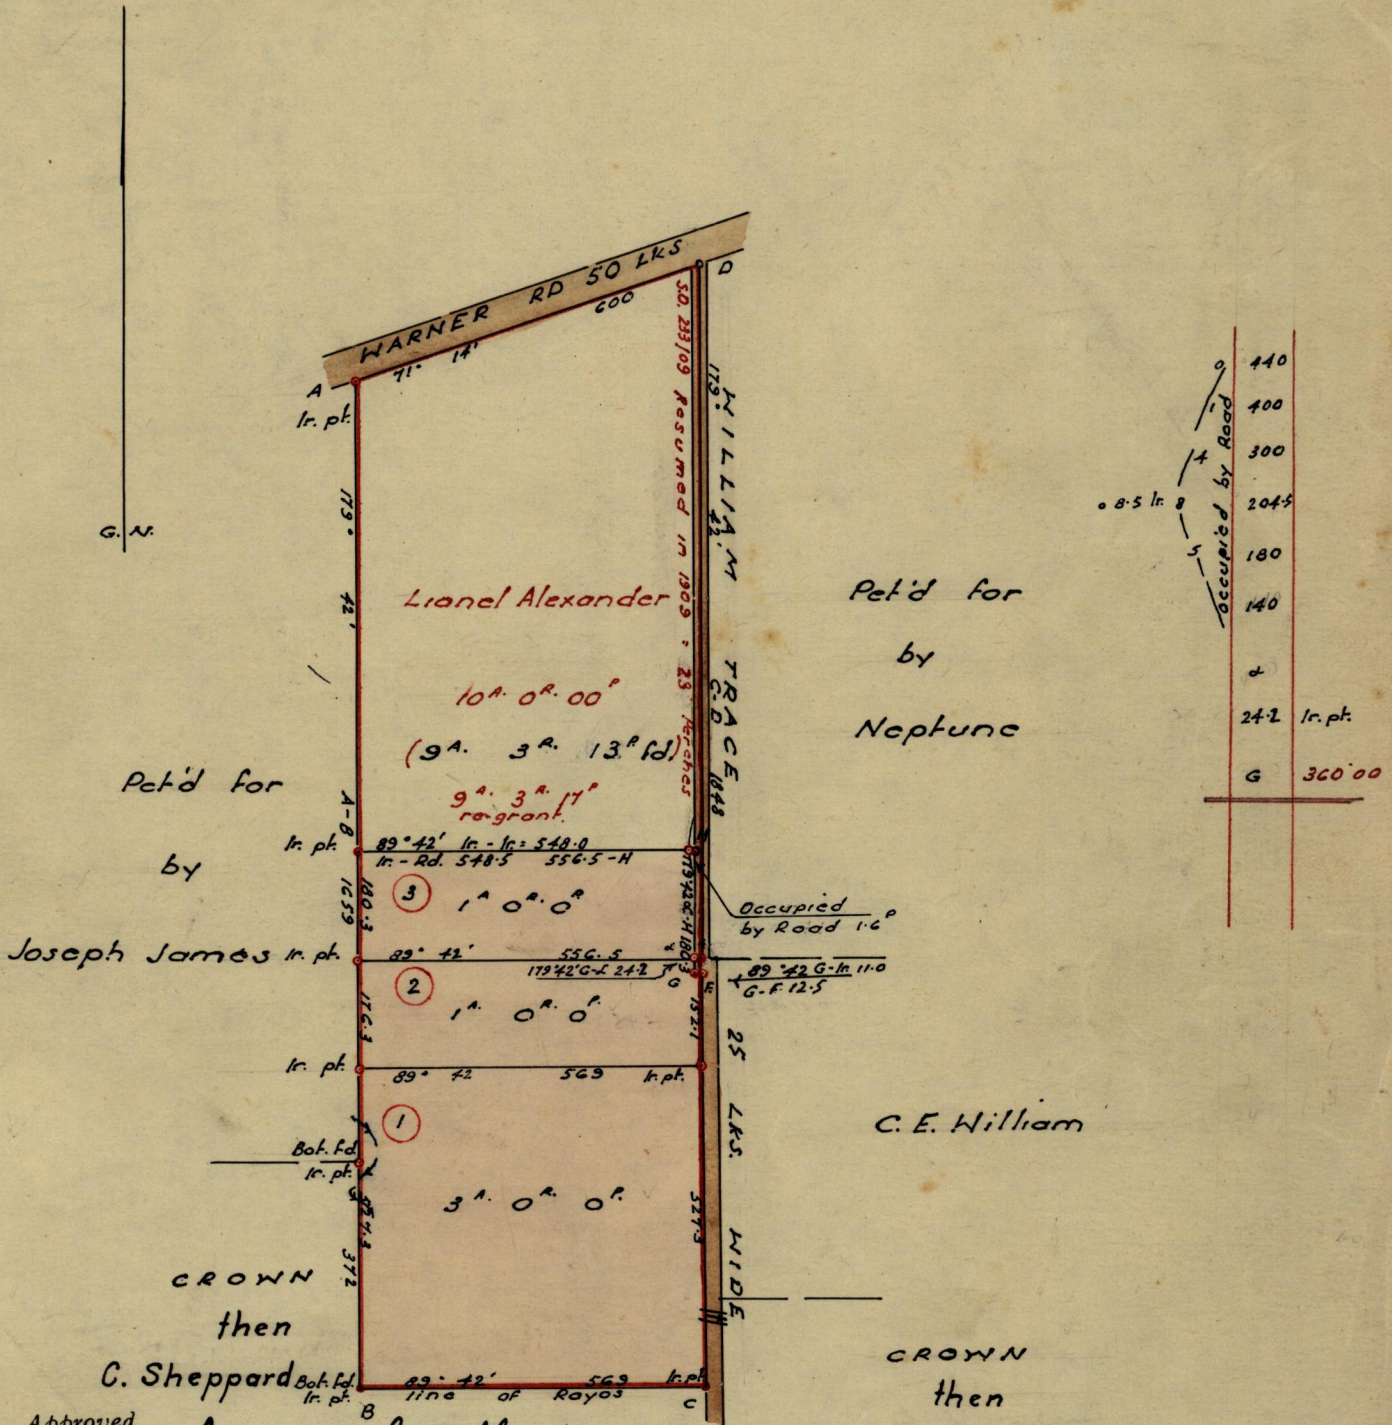

Approved
Fred E. Farrell
Director of Surveys
4. 1. 64.

SCALE - 1:2500
Distances are in links

Note: To obtain compass bearings add/subtract 18 minutes
PLAN of 5/8 Parcels of land coloured pink in the Ward of Manzanilla
Containing together five acres
Surveyed by me, with due authority, in July 1963
I certify that I have complied with rule 76 under Section 14 (2) (d) of the Land Surveyors' Ordinance 1952, and that this plan is correct.

Checked by..... 4. 1. 64.....
Entered
Land Surveyor, Trinidad 30th December 1963