

Nº 28124

950


139

R.P.O. Vol. 343
C.T. Vol.


Fol. 571
Fol.

Ward of Manzanilla
County of St. Andrew
Cadastral Sheet C.22.J

INSET

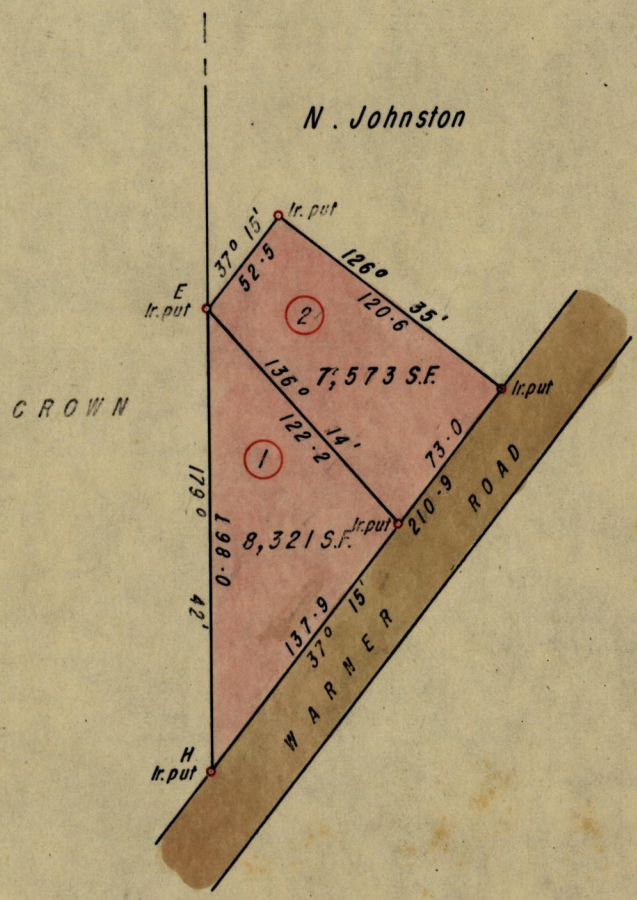

SCALE 1:1000
Distances are in feet

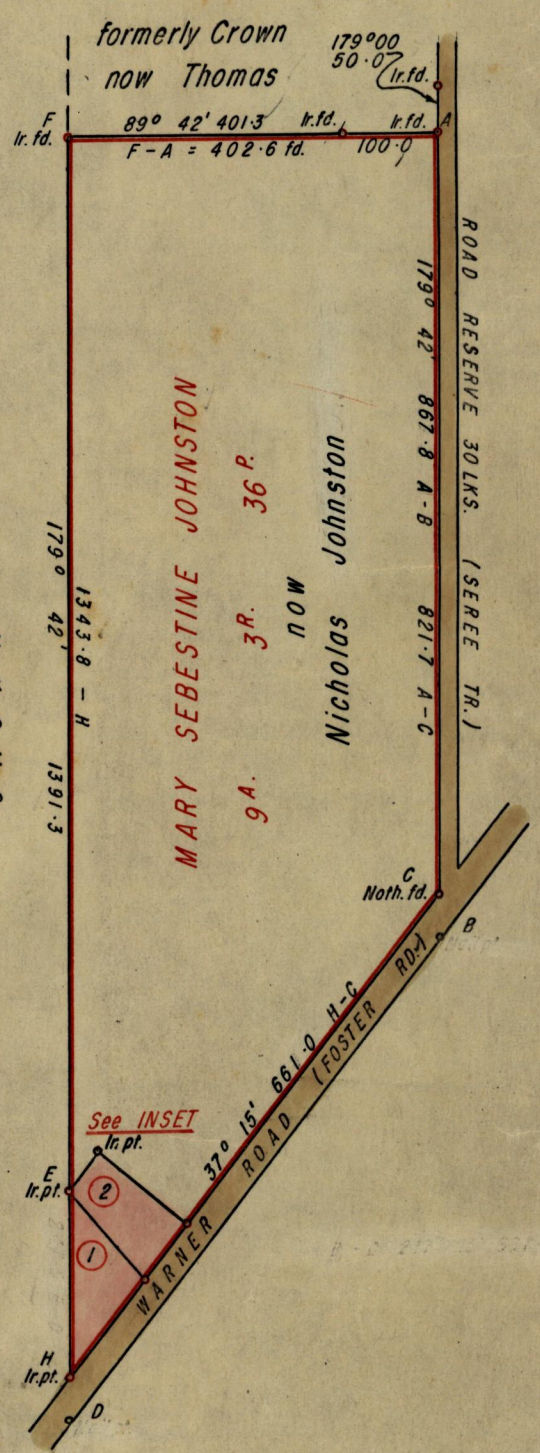

SCALE 1:2500
Distances are in feet

Approved

D. J. G. Small

Director of Surveys
3.5.71

Note: To obtain compass bearings add ~~subtract~~ 18 minutes
PLAN of 2 Parcels of land coloured pink in the Ward of Manzanilla
Containing together fifteen thousand eight hundred and ninety-four sq. feet
Surveyed by me, with due authority, in March 1971

I certify that I have complied with rule 76 under Section 14 (2) (d) of the Land Surveyors' Ordinance 1952, and that this plan is correct.

Checked by *L. J. D. 28/2/71*

P. W. Raught

Entered

Land Surveyor, Trinidad 18.3.1971