

Nº 20492


95()

179

R.P.O. Vol. 36
C.T. Vol. 1032

Fol. 505
Fol. 173

Ward of Moruga
County of Victoria
Cadastral Sheet G20K

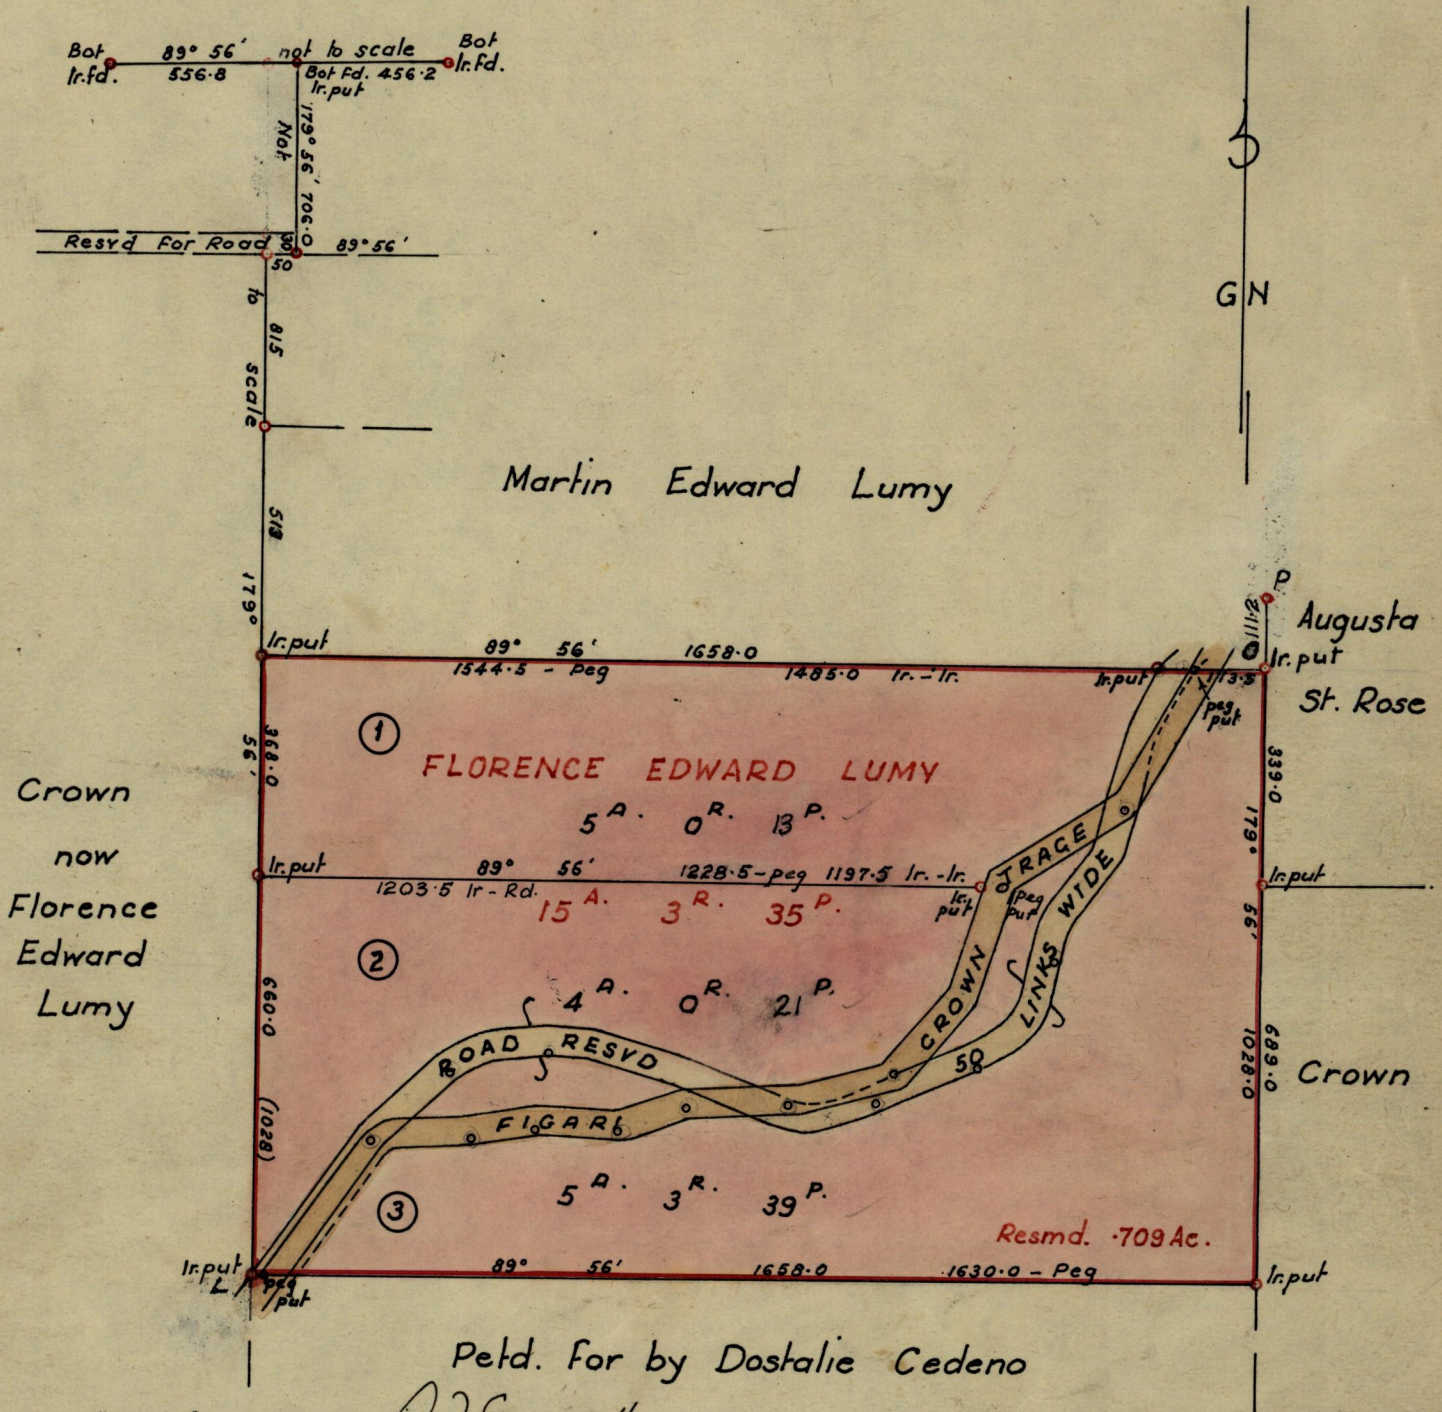

Approved

D. H. Samuel
Director of Surveys

7-3-72

SCALE 1-2500

Note: To obtain compass bearings add/subtract 4 minutes Distances are in Links

PLAN of 3 Parcelsof land coloured pink in the Ward of Moruga
Containing Together Fifteen acres and thirty three perches
Surveyed by me, with due authority, in July 1969

I certify that I have complied with rule 76 under Section 14 (2) (d) of the Land
Surveyors' Ordinance 1952, and that this plan is correct.

Checked by *D. J. W. 6/2/72*

Hugo Somars

Entered

Land Surveyor, Trinidad 20.10.1969