

Nº 17117

950

1835

R.P.O. Vol.

Fol.



Ward of Siparia

C.T. Vol. 630

Fol. 455

County of St. Patrick

Cadastral Sheet G.12.P.

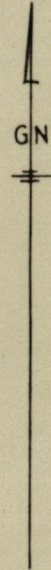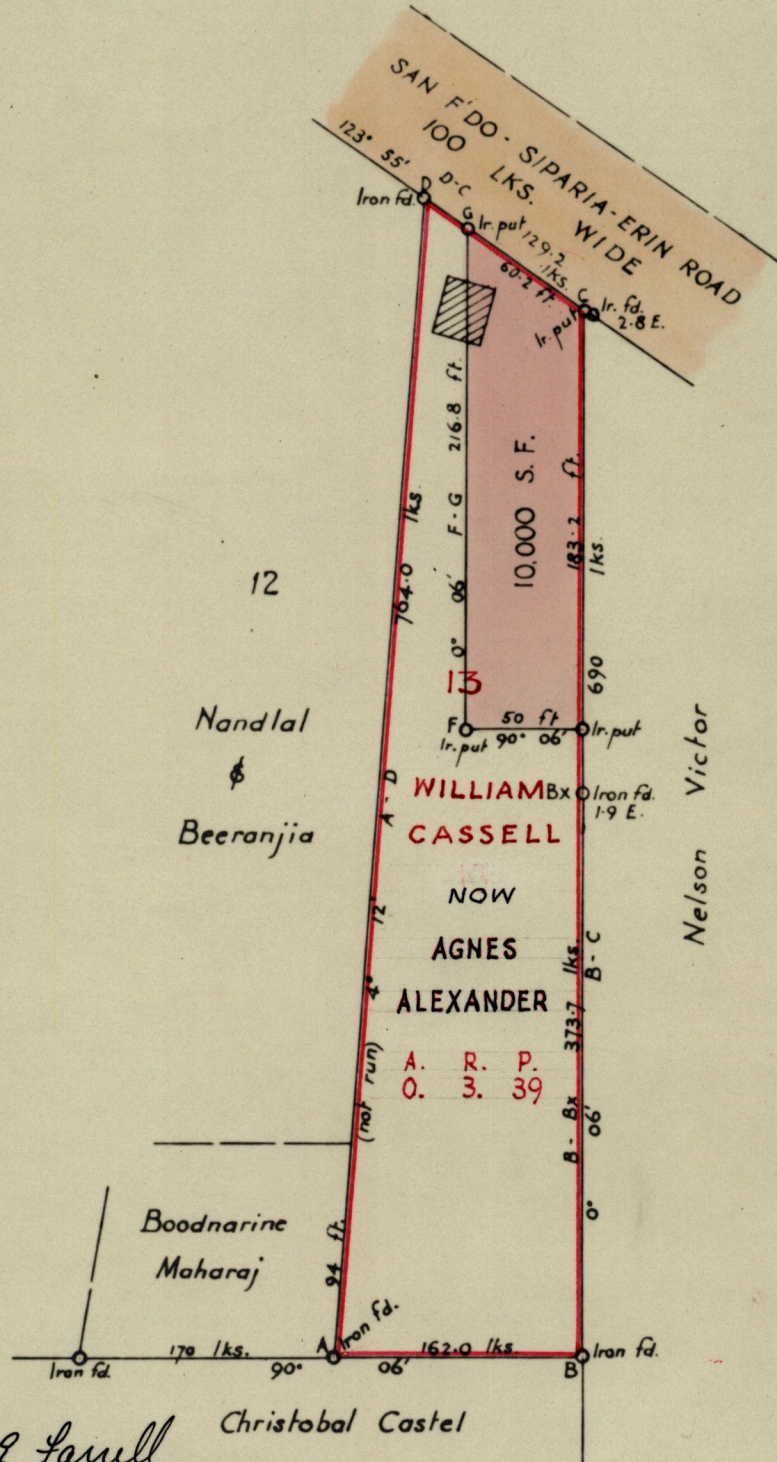

Approved *Paul P. Farrell* Christobal Castel

Director of Surveys  
4. 3. 66

SCALE 1:1000

Note: To obtain compass bearings add/subtract 6 minutes Distances are in Links & Feet

PLAN of a Parcel of land coloured pink in the Ward of Siparia

Containing Ten thousand square feet

Surveyed by me, with due authority, in February 1966

I certify that I have complied with rule 76 under Section 14 (2) (d) of the Land Surveyors' Ordinance 1952, and that this plan is correct.

Checked by *H.A. 3/66*

*H.A. 3/66*

Entered

Land Surveyor Trinidad

28<sup>th</sup> February 1966

LANDS AND SURVEYS VALUATION DEPARTMENT