

Orig ~ Bk 915 : 95

950

L. & S.—5

Nº 8261



950

191

R.P.O. Vol. Fol.
C.T. Vol. 1294 Fol. 333

Ward of Siparia
County of St. Patrick
Cadastral Sheet G12 Ne 0

Bk 915 175

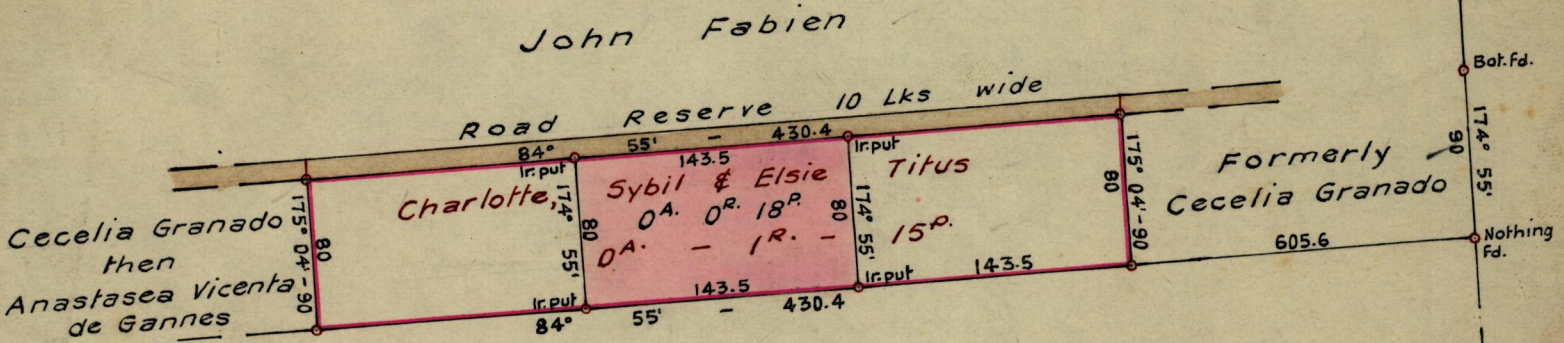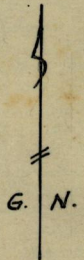

John Fabien

Road Reserve 10 Lks wide

Cecelia Granado
then
Anastasea Vicenta
de Gannes

Charlotte
Sybil & Elsie
Titus

Formerly
Cecelia Granado

J. A. Fabien
now
Jacob Brijlal

Approved

W. Lyder
ag. Dcp. Director of Surveys
3. 7. 62.

SCALE ~ 1 Inch = 1 Chs.
minutes Distances are in Links

Note: To obtain compass bearings add/subtract 5

PLAN of a Parcel of land coloured Pink in the Ward of Siparia
Containing Eighteen Perches

Surveyed by me, with due authority, in March 1962

I certify that I have complied with rule 76 under Section 14 (2) (d) of the Land
Surveyors' Ordinance 1952, and that this plan is correct.

Checked by *[Signature]* 29.6.62.

Lance R. Paine

Entered

Land Surveyor, Trinidad 8th May 1962.