

Nº 15682

950


194

R.P.O. Vol. 59
C.T. Vol.

Fol 479
Fol

Ward of Moruga.
County of Victoria.
Cadastral Sheet G.20.G.

G. N.

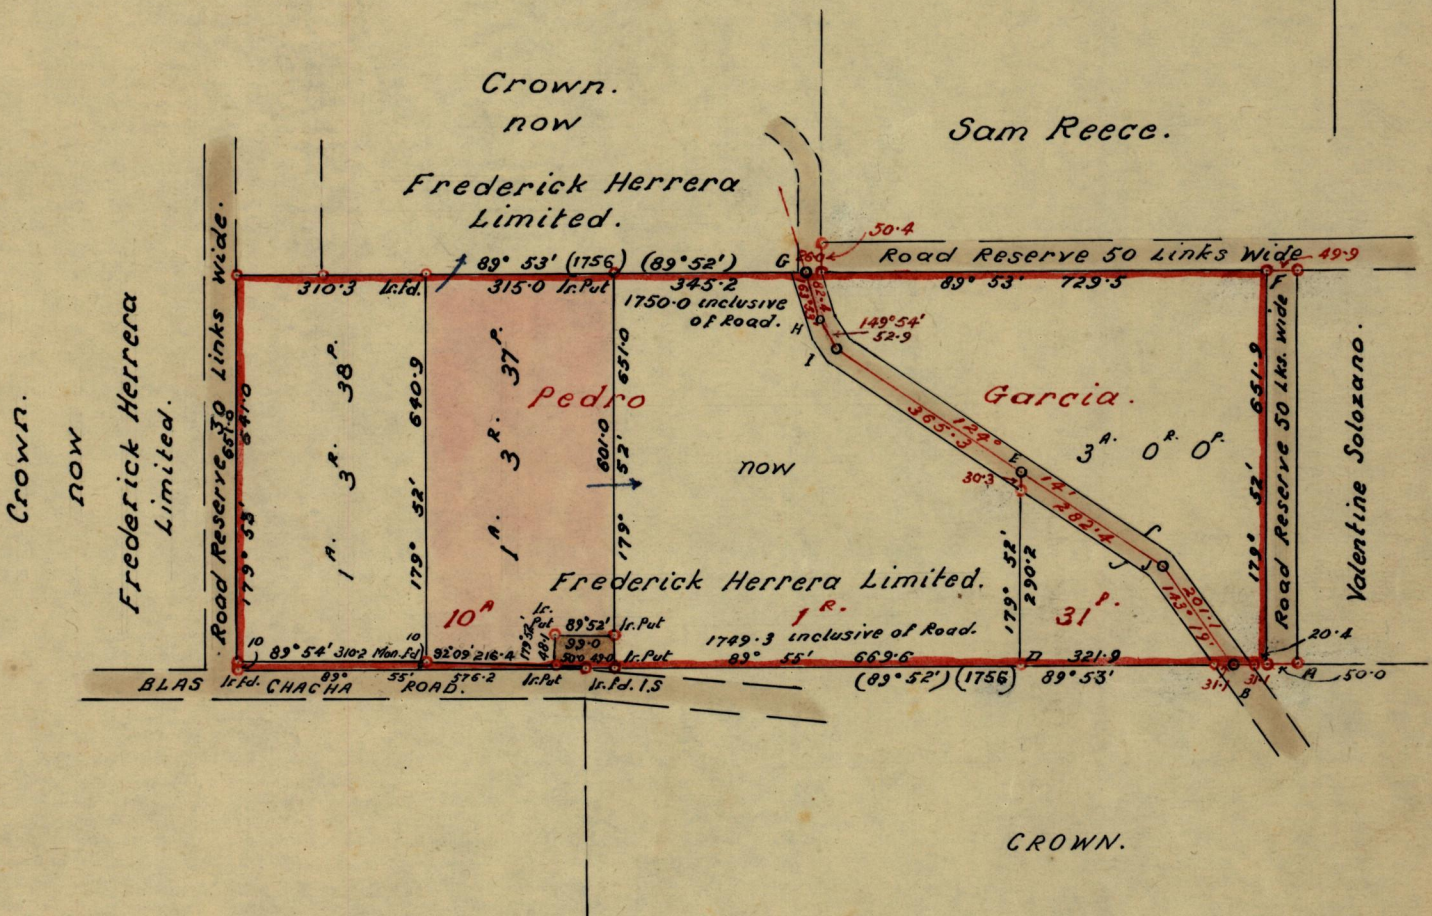

Approved

L. A. Farrell

Ag Director of Surveys

Note: Bearings are based on Solar Azimuth.
Note: To obtain compass bearings add or subtract

SCALE 1:2500

minutes Distances are in Links.

PLAN of a Parcel of land coloured pink in the Ward of Moruga
Containing One Acre Three Roods and Thirty-seven Perches.
Surveyed by me, with due authority, in March 1966.

I certify that I have complied with rules 76 under Section 14 (2) (d) of the Land
Surveyors' Ordinance 1952, and that this plan is correct.

Checked by *J. T. 22.7.66*

Entered

Land Surveyor, Trinidad

30th April 1966