


Nº 11520

R.P.O. Vol. 440 Fol 425
C.T. Vol. Fol

Ward of Toco
County of St. David
Cadastral Sheet C 9 N 0

Orig - Bk. 148 : 347.

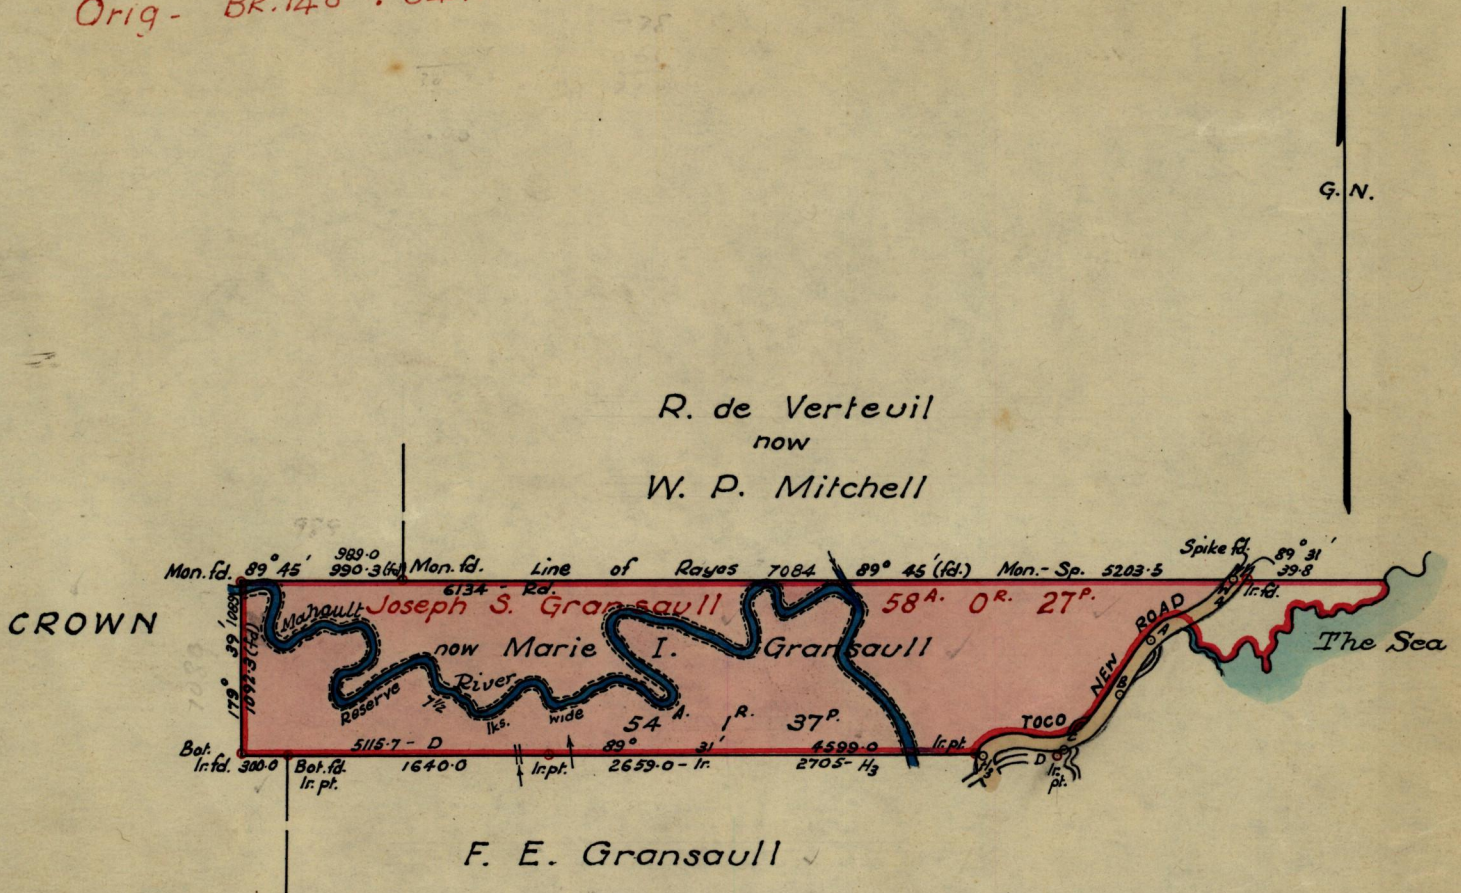

STA.	BEAR.	DIST.
lr. fd. A	237° - 43'	678.4
A - B	205° - 05'	371.0
B - C	223° - 28'	485.7
C - D	243° - 39'	50.0

Approved
Fred. E. Samell
By Director of Surveys
19. 9. 63

SCALE 12 chs. to 1 in.
minutes Distances are in links

Note: To obtain compass bearings add/subtract 29

PLAN of a Parcel of land coloured pink in the Ward of Toco
Containing fifty four acres, one rood and thirty seven perches
Surveyed by me, with due authority, in September 1962

I certify that I have complied with rule 76 under Section 14 (2) (d) of the Land Surveyors' Ordinance 1952, and that this plan is correct.

Checked by..... *F. J. 19/9/63* *Davis H. Pett*

Entered Land Surveyor, Trinidad *10th Aug. 1963*

Original Survey BK 148 / 346