

Nº 28288


950

213

R.P.O. Vol. 24
C.T. Vol.

Fol. 21
Fol.

Ward of Siparia
County of St. Patrick
Cadastral Sheet G.11, L

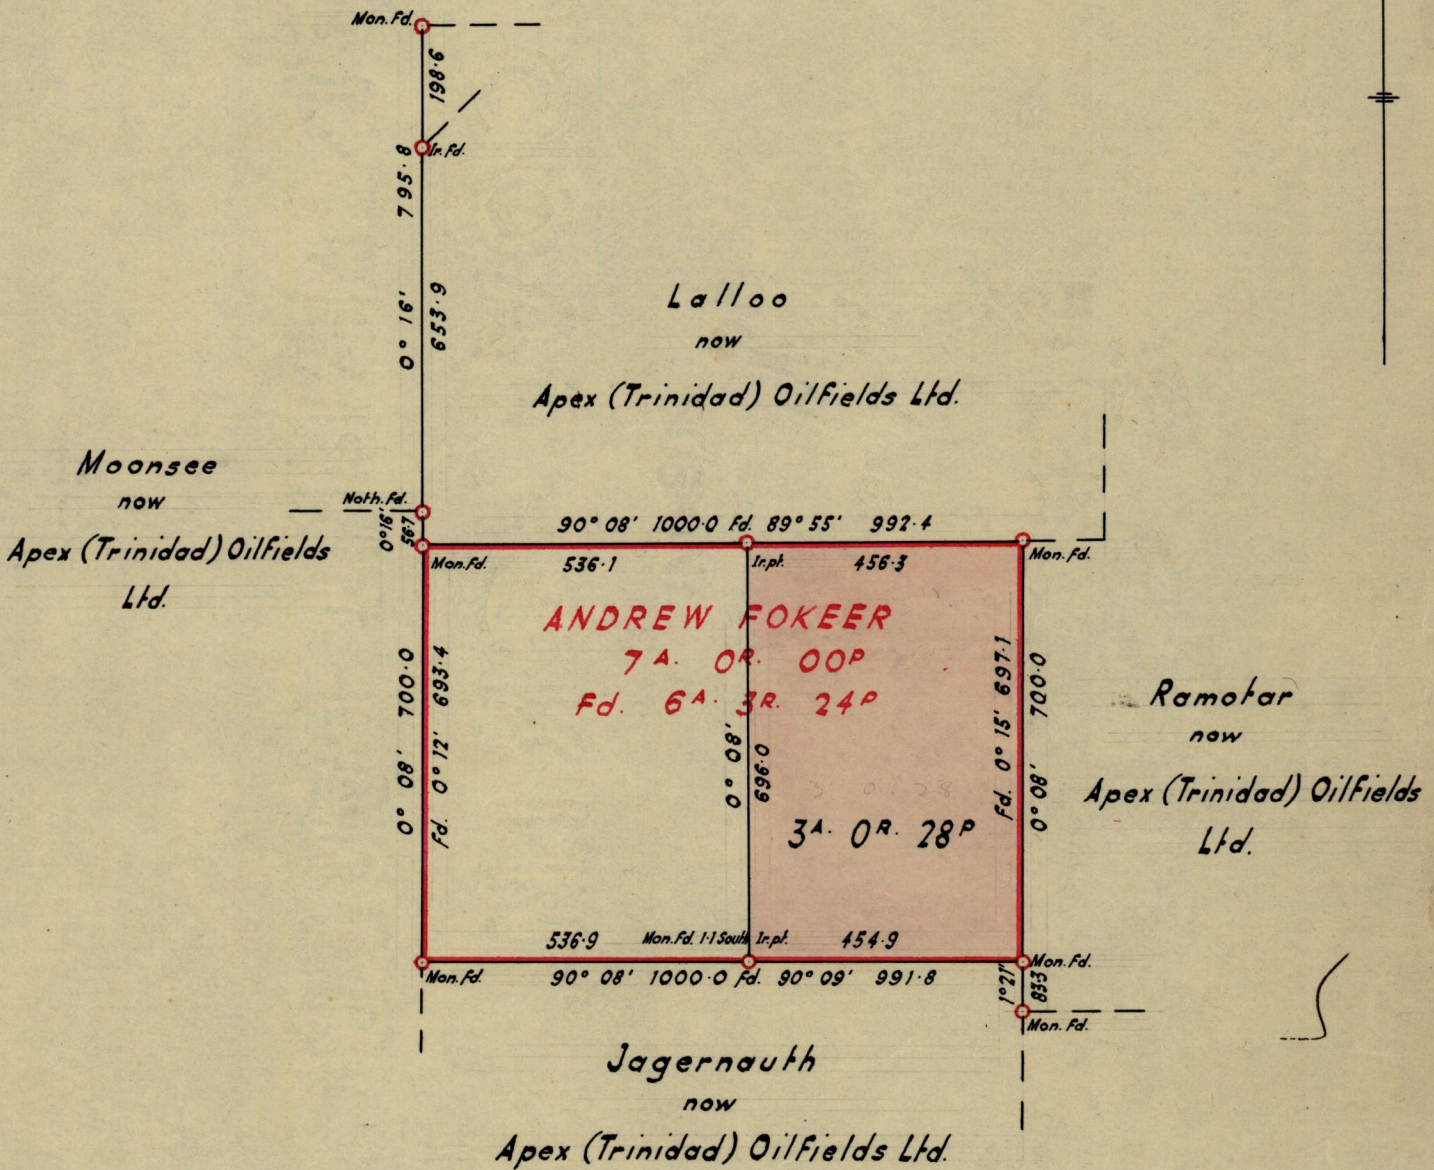

Approved

A. H. Fane
Director of Surveys
7-3-72

SCALE - 1:2500

Note: To obtain compass bearings ~~add~~/subtract 8 minutes Distances are in Links

PLAN of a Parcel of land coloured Pink in the Ward of Siparia
Containing Three Acres and Twenty-eight Perches.

Surveyed by me, with due authority, in December 1971.

I certify that I have complied with rule 76 under Section 14 (2) (d) of the Land
Surveyors' Ordinance 1952, and that this plan is correct.

Checked by

Rigel Aboon

Entered

Land Surveyor, Trinidad 13th Dec 1971