


No 7185

R.P.O. Vol. 409  
C.T. Vol.

Fol. 459  
Fol.

Ward of Manzanilla  
County of St. Andrew  
Cadastral Sheet C.22.1.

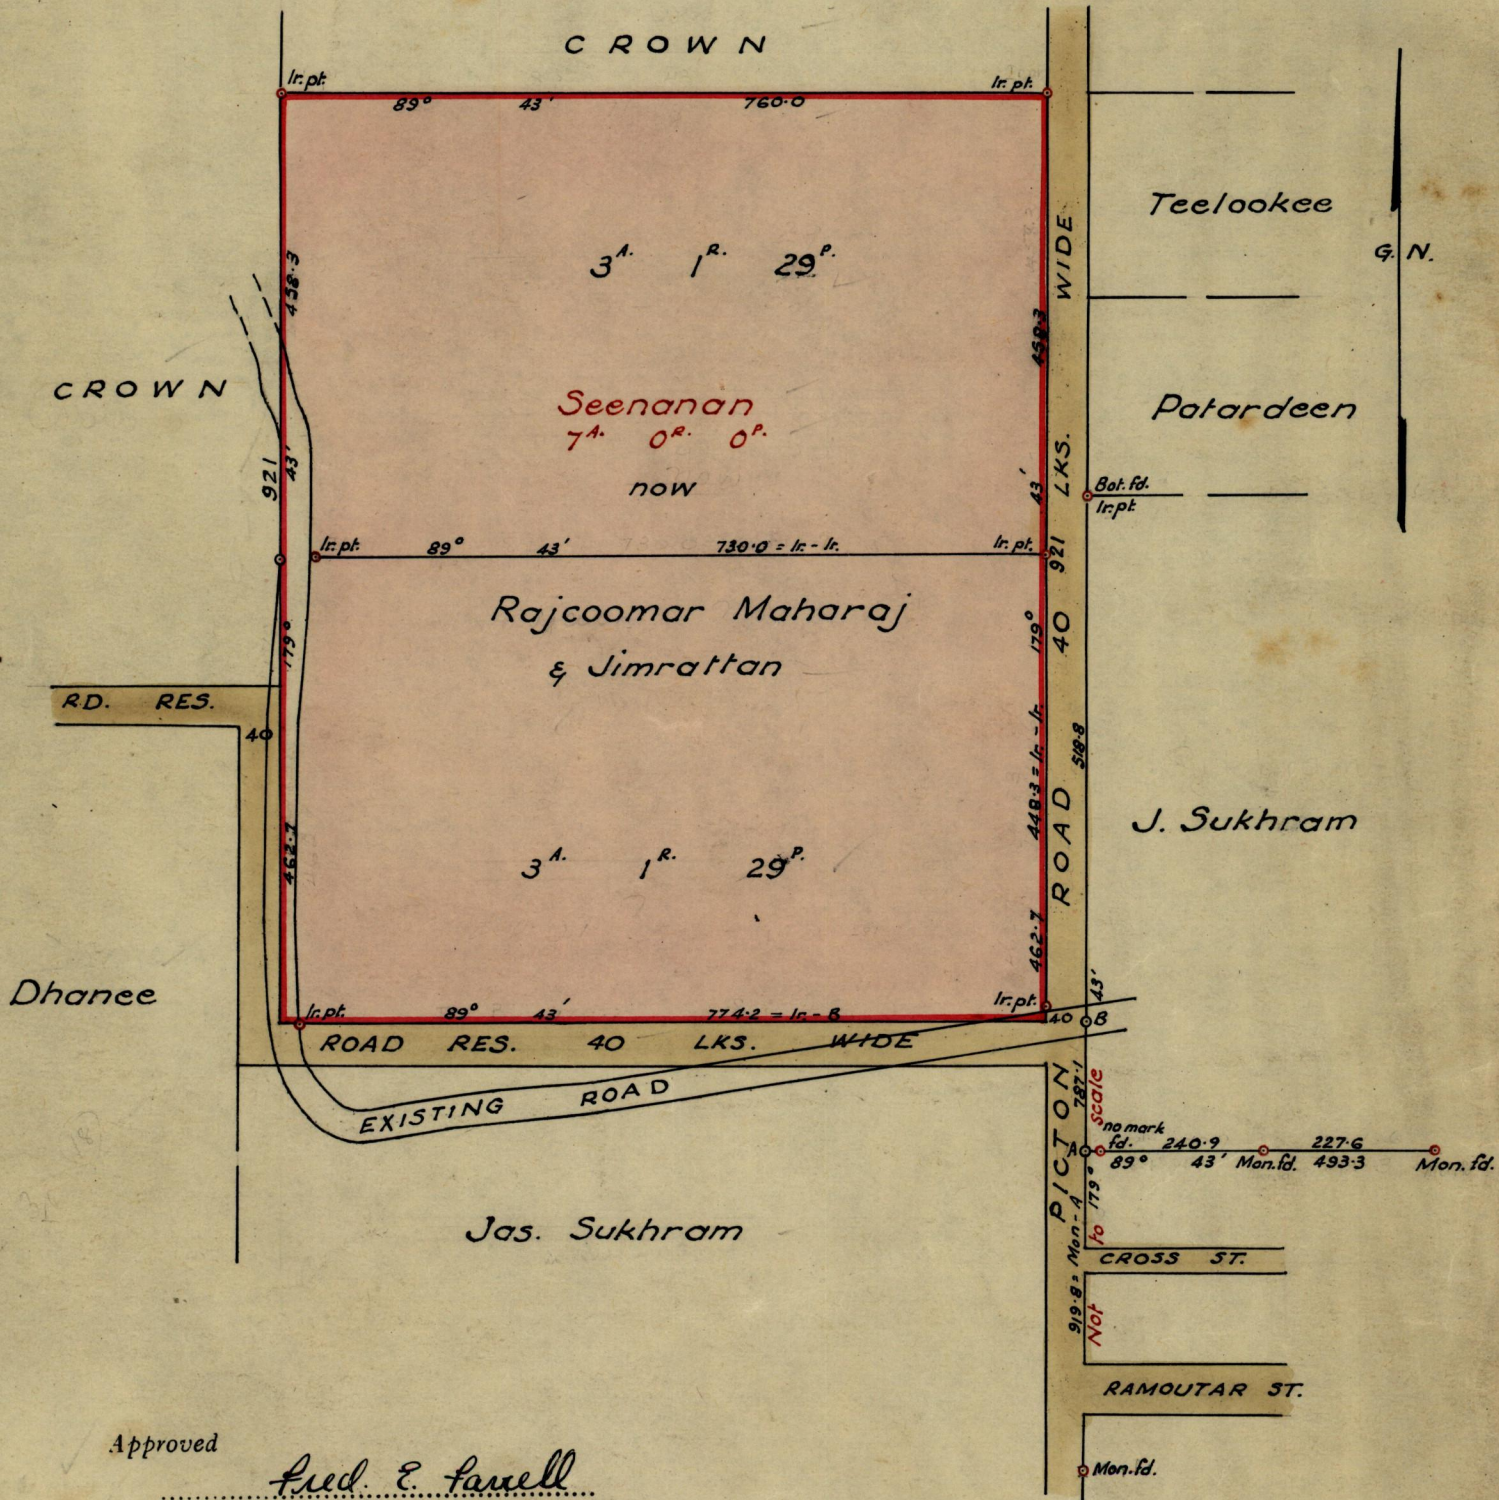

Approved

*Fred. E. Farrell*

Ag. Dep. Director of Surveys  
9. XI. 62

SCALE 1:1500

Note: To obtain compass bearings add/subtract 17 minutes Distances are in links  
PLAN of 2 Parcels of land coloured pink in the Ward of Manzanilla  
Containing together six acres, three roods and eighteen perches  
Surveyed by me, with due authority, in June 1962

I certify that I have complied with rule 76 under Section 14 (2) (d) of the Land Surveyors' Ordinance 1952, and that this plan is correct.

Checked by *[Signature]* 6.11.62

*David H. Pettit*

Entered .....

Land Surveyor, Trinidad

26<sup>th</sup> Oct. 1962