

Orig - Bk 763:100

Nº 9383


950

263

R.P.O. Vol. 12
C.T. Vol. 871

Fol. 339
Fol. 3

Ward of Savana Grande
County of Victoria
Cadastral Sheet G.9.L.

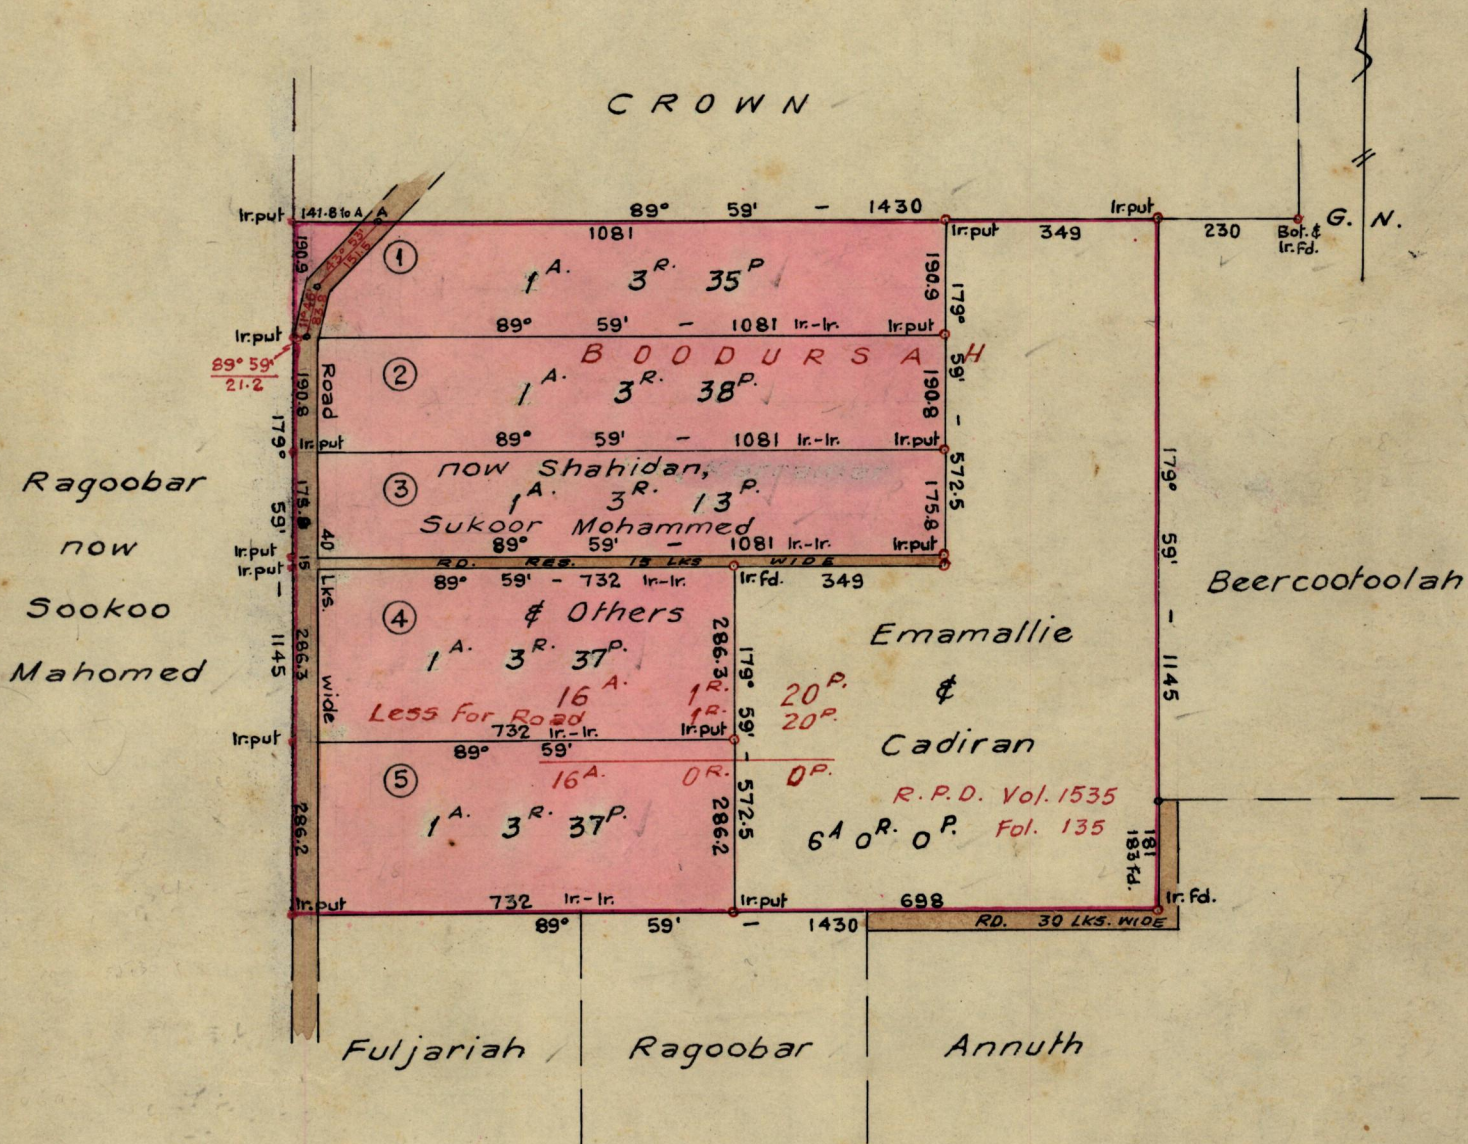

Approved

Fred C. Farrell

Ag Director of Surveys
29. 3. 63.

SCALE ~ 1 : 2500

Note: To obtain compass bearings add/subtract 1 minutes Distances are in Links
PLAN of 5 Parcelsof land coloured Pink in the Ward of Savana Grande
Containing Together Nine Acres & Three Roads
Surveyed by me, with due authority, in February 1962

I certify that I have complied with rule 76 under Section 14 (2) (d) of the Land Surveyors' Ordinance 1952, and that this plan is correct.

Checked by *[Signature]* 18-3-63

Lance Pierre

Entered

Land Surveyor, Trinidad 26th Oct. 1962.