


No 19139

R.P.O. Vol.
C.T. Vol. 1752

Fol.
Fol. 217

Ward of Tobago
Parish of St. Andrew
Cadastral Sheet 1.17.K.

Scarborough

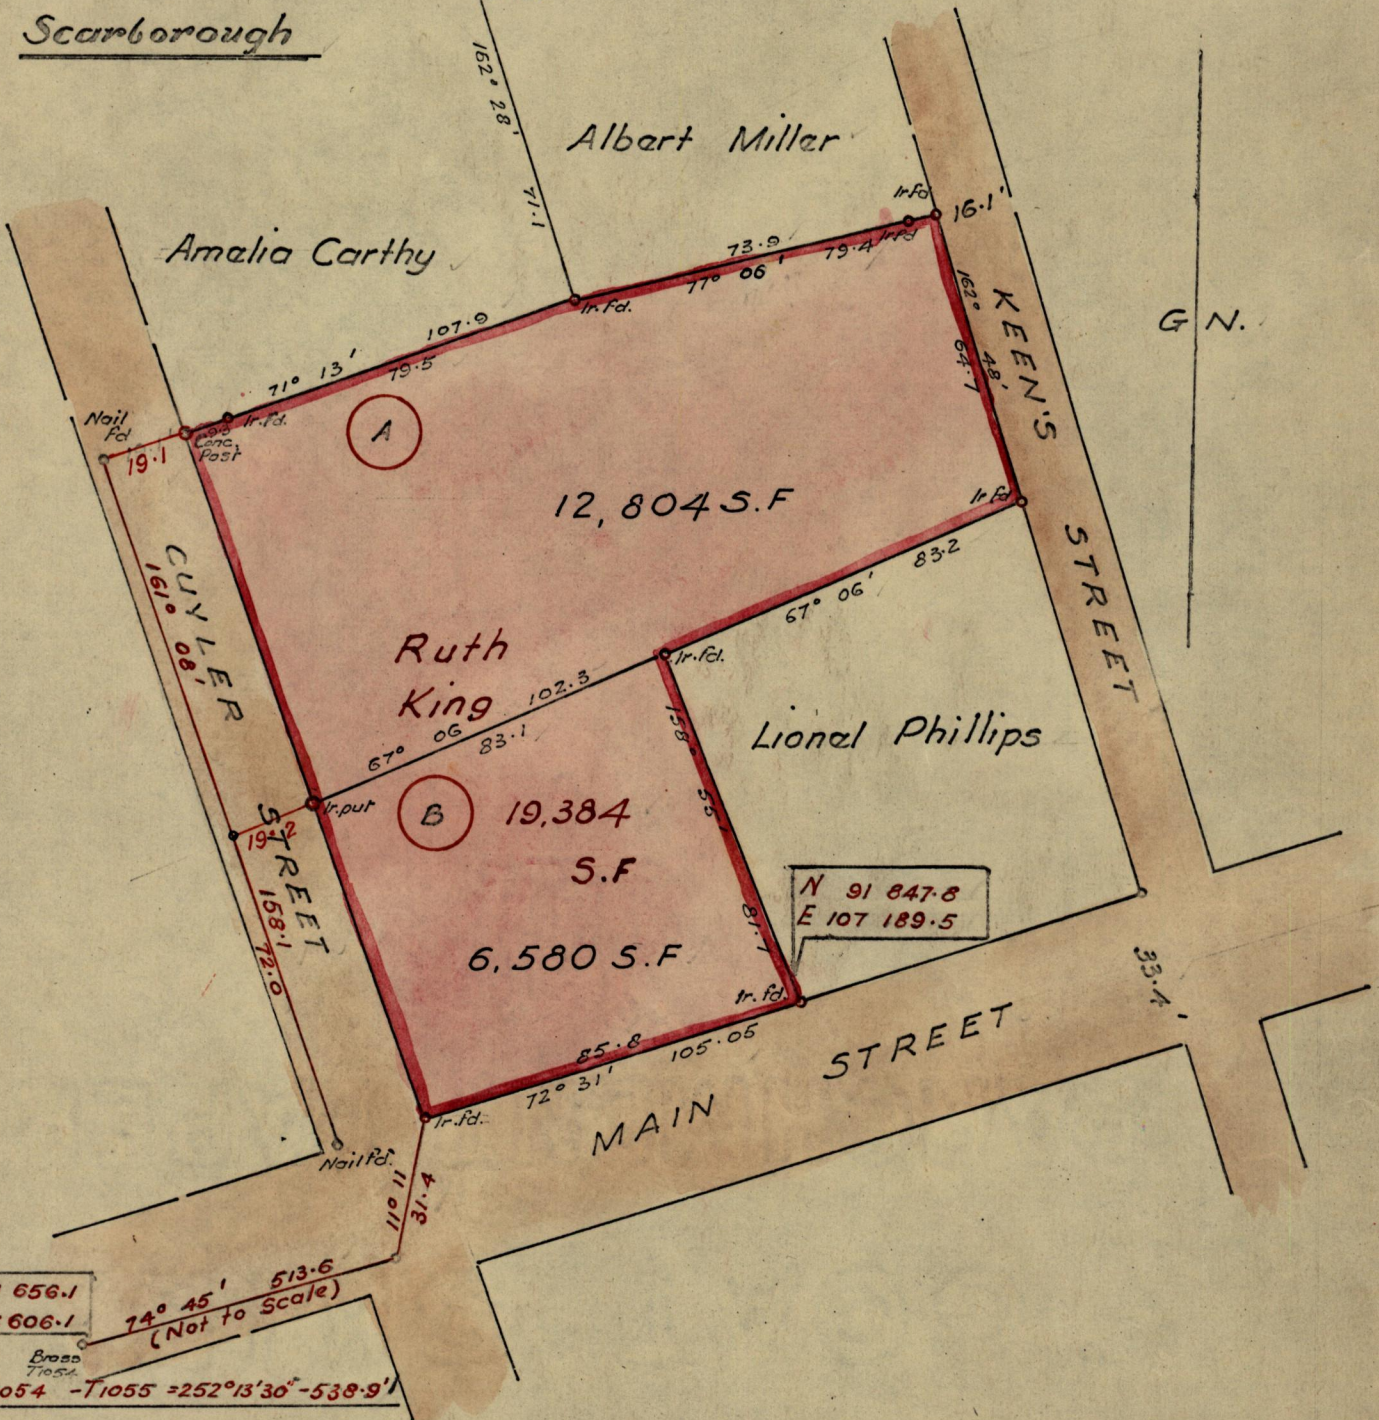

Approved

P.H. Farrell

Director of Surveys

23.3.71

Bearings are based on horizontal controls

SCALE 1:500

Note: To obtain compass bearings add/subtract

minutes

Distances are in feet

PLAN of 2 Parcelsof land coloured pink in the Ward of Tobago
Containing together nineteen thousand three hundred & eighty four sq. feet
Surveyed by me, with due authority, in March 1971

I certify that I have complied with rule 76 under Section 14 (2) (d) of the Land
Surveyors' Ordinance 1952, and that this plan is correct.

Checked by *P. Douglas* 23.3.71

P. Douglas
Land Surveyor, Trinidad March 1st 1971

Entered

Land Surveyor, Trinidad March 1st 1971