

950


288

Nº 1241

R.P.O. Vol.  
C.T. Vol. 1149

Fol.  
Fol. 213

Ward of CEDROS  
County of ST. PATRICK.  
Cadastral Sheet FITP.

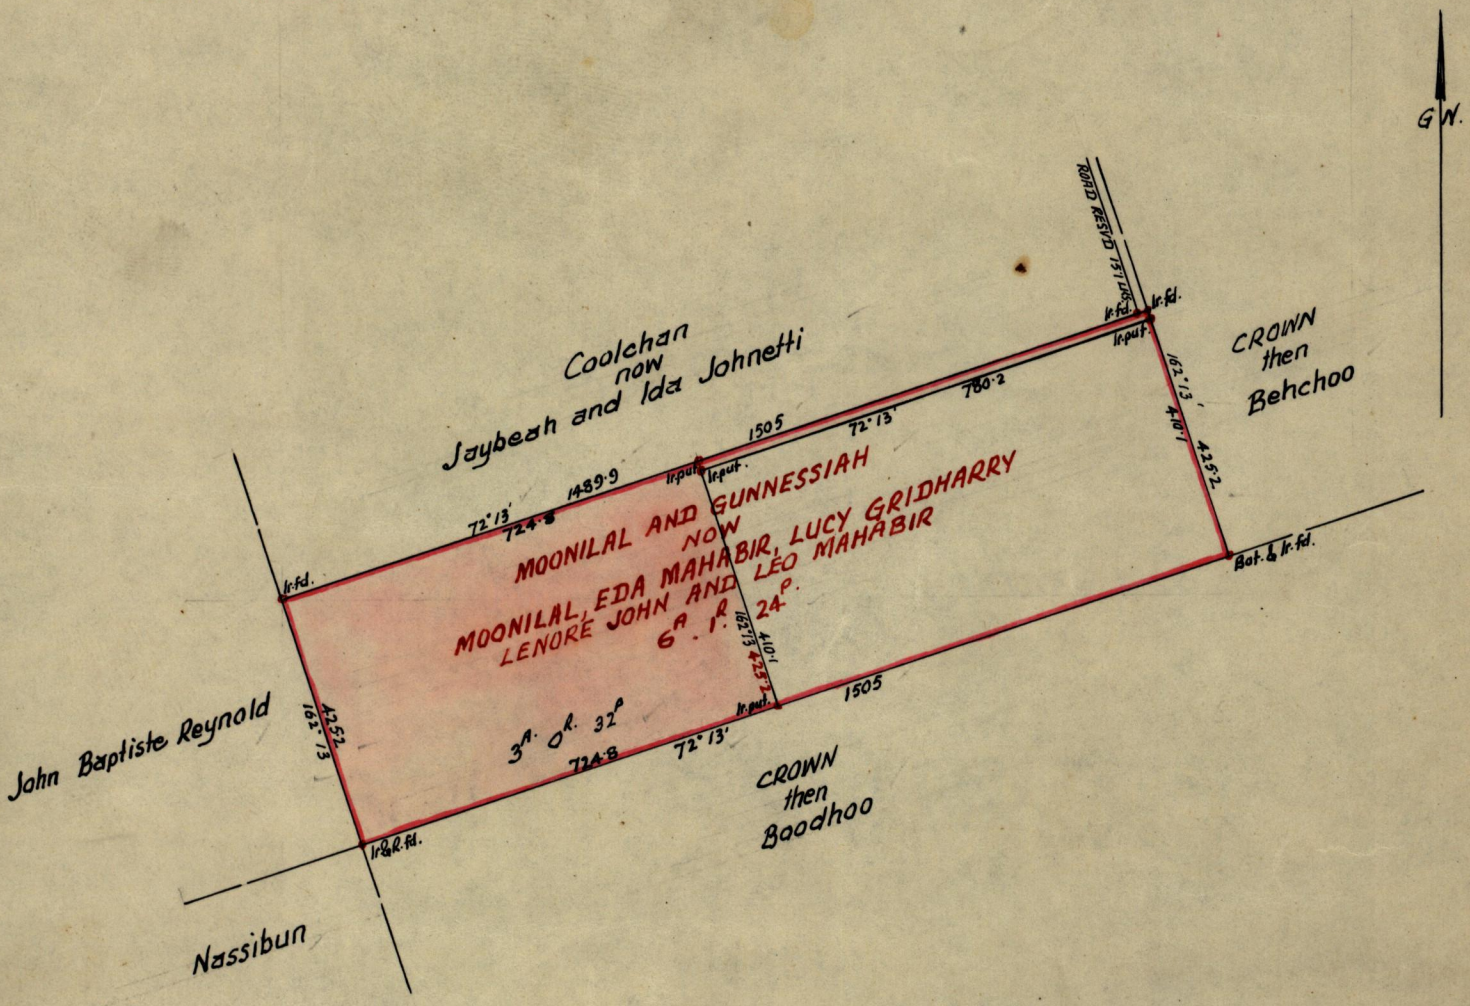

Approved

*Paul E. Farrell*

Director of Surveys  
20/9/60.

Note: To obtain compass bearings add/subtract 20

SCALE 1:2500  
minutes

Distances are in links.

PLAN of a Parcel of land coloured pink in the Ward of CEDROS.  
Containing THREE Acres and THIRTY-TWO Perches.  
Surveyed by me, with due authority, in June 1960.

I certify that I have complied with rule 76 under Section 14 (2) (d) of the Land Surveyors' Ordinance 1952, and that this plan is correct.

Checked by.....  
Entered .....

*Land Surveyor*  
Land Surveyor, Trinidad  
6<sup>th</sup> July 1960.