

Nº 2893


950

291

R.P.O. Vol. 24
C.T. Vol. 176

Fol. 641
Fol. 329

Ward of Cedros
County of St. Patrick
Cadastral Sheet F.19 E

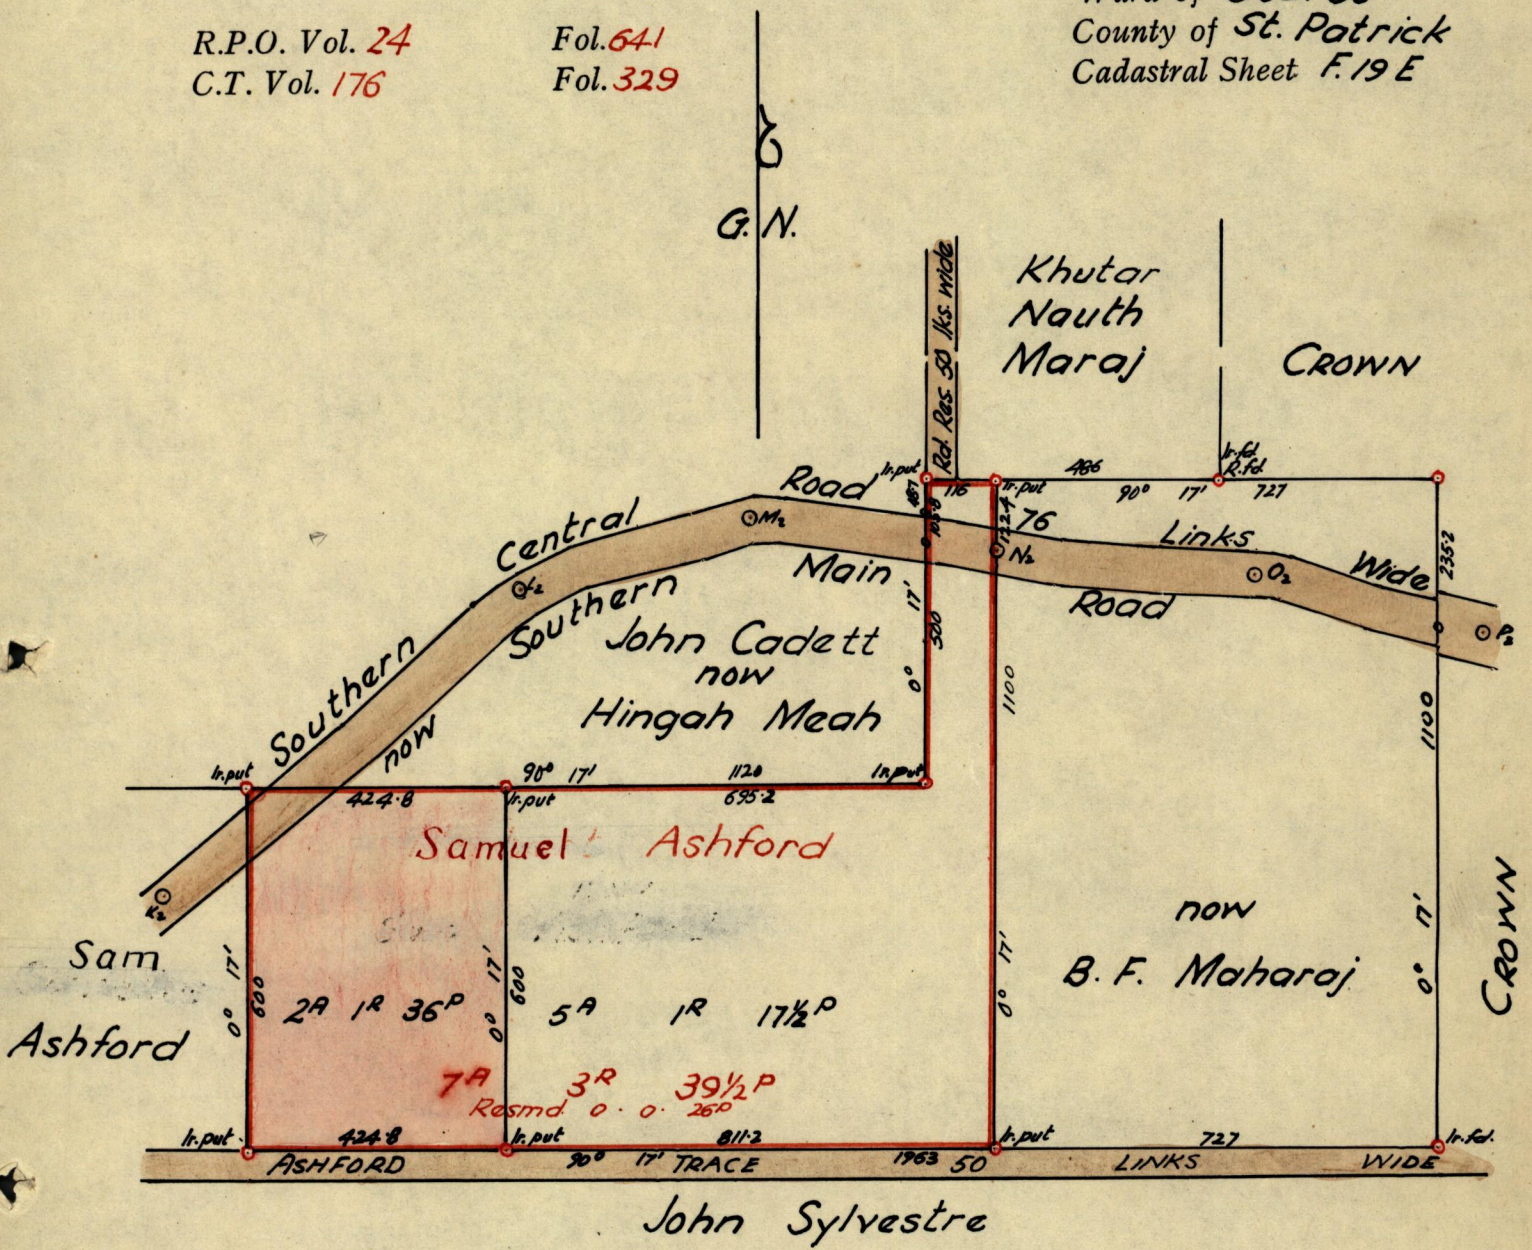

Approved

L. J. Farrell

Director of Surveys
24-8-66

SCALE 1:2500

Note: To obtain compass bearings add/subtract 17 minutes Distances are in Links

PLAN of a Parcel of land coloured pink in the Ward of Cedros
Containing Two acres one rood and thirty-six perches
Surveyed by me, with due authority, in September 1960

I certify that I have complied with rule 76 under Section 14 (2) (d) of the Land
Surveyors' Ordinance 1952, and that this plan is correct.

Checked by *L. J. W. 9/8/68*

W. J. R. Reville

Entered

Land Surveyor, Trinidad *Sept. 30th 1960*

LANDS AND SURVEYS VAULT RECORDS

Ward of
County of
California

State of California
County of

See bk. 1215:190

STATE OF CALIFORNIA
COUNTY OF
I certify that I have compared with the records of the County of California the records of the State of California and find that the same are correct and true to the best of my knowledge and belief.

Notary Public