

Nº 42837



350

317

R.P.O. Vol. 190
C.T. Vol. 796

Fol. 465
Fol. 299

Ward of Sipario
County of St. Patrick
Cadastral Sheet G. 16. K.

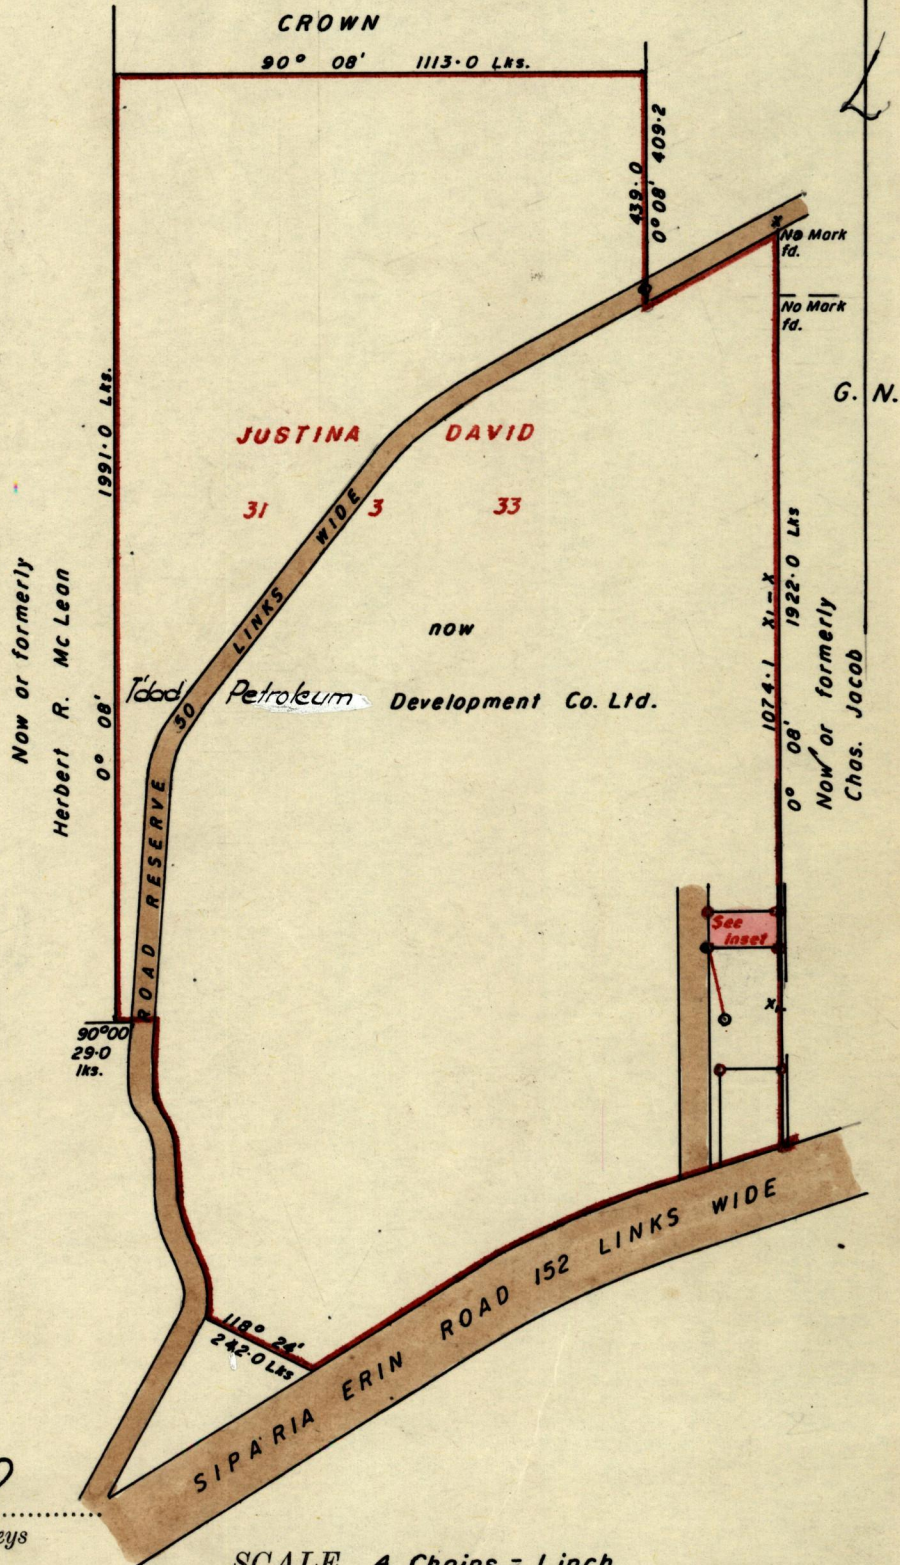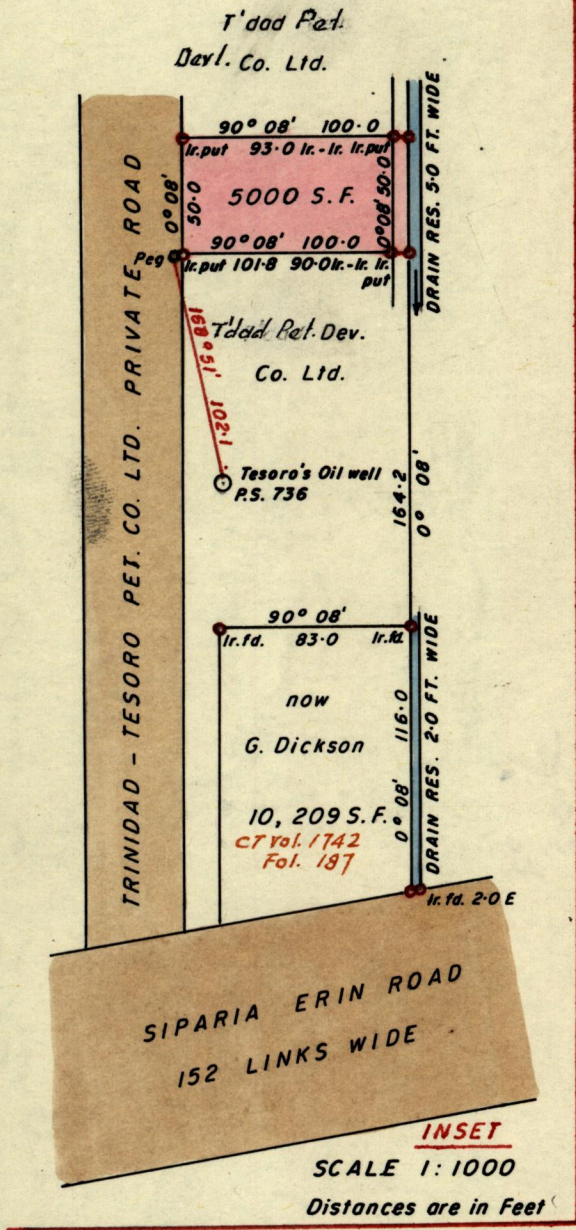

Approved

Robert Samuel
Director of Surveys

17.4.80.

Note: To obtain compass bearings ~~add~~/subtract 8 minutes Distances are in Feet & Links
PLAN of a Parcel of land coloured pink in the Ward of Sipario
Containing Five thousand Sq. Ft.

Surveyed by me, with due authority, in September 1976

I certify that I have complied with rule 76 under Section 14 (2) (d) of the Land Surveyors' Ordinance 1952, and that this plan is correct.

Checked by *L. J. D. 25/3/80*

Entered.....

A. H. Court
Land Surveyor, Trinidad 24th September 1976

Original BK 482 fol 199