

Nº 41773


350

324

R.P.O. Vol. 32
C.T. Vol. 2383

Fol. 146
Fol. 151

Ward of Chaguanas
County of Caroni
Cadastral Sheet D-8-F

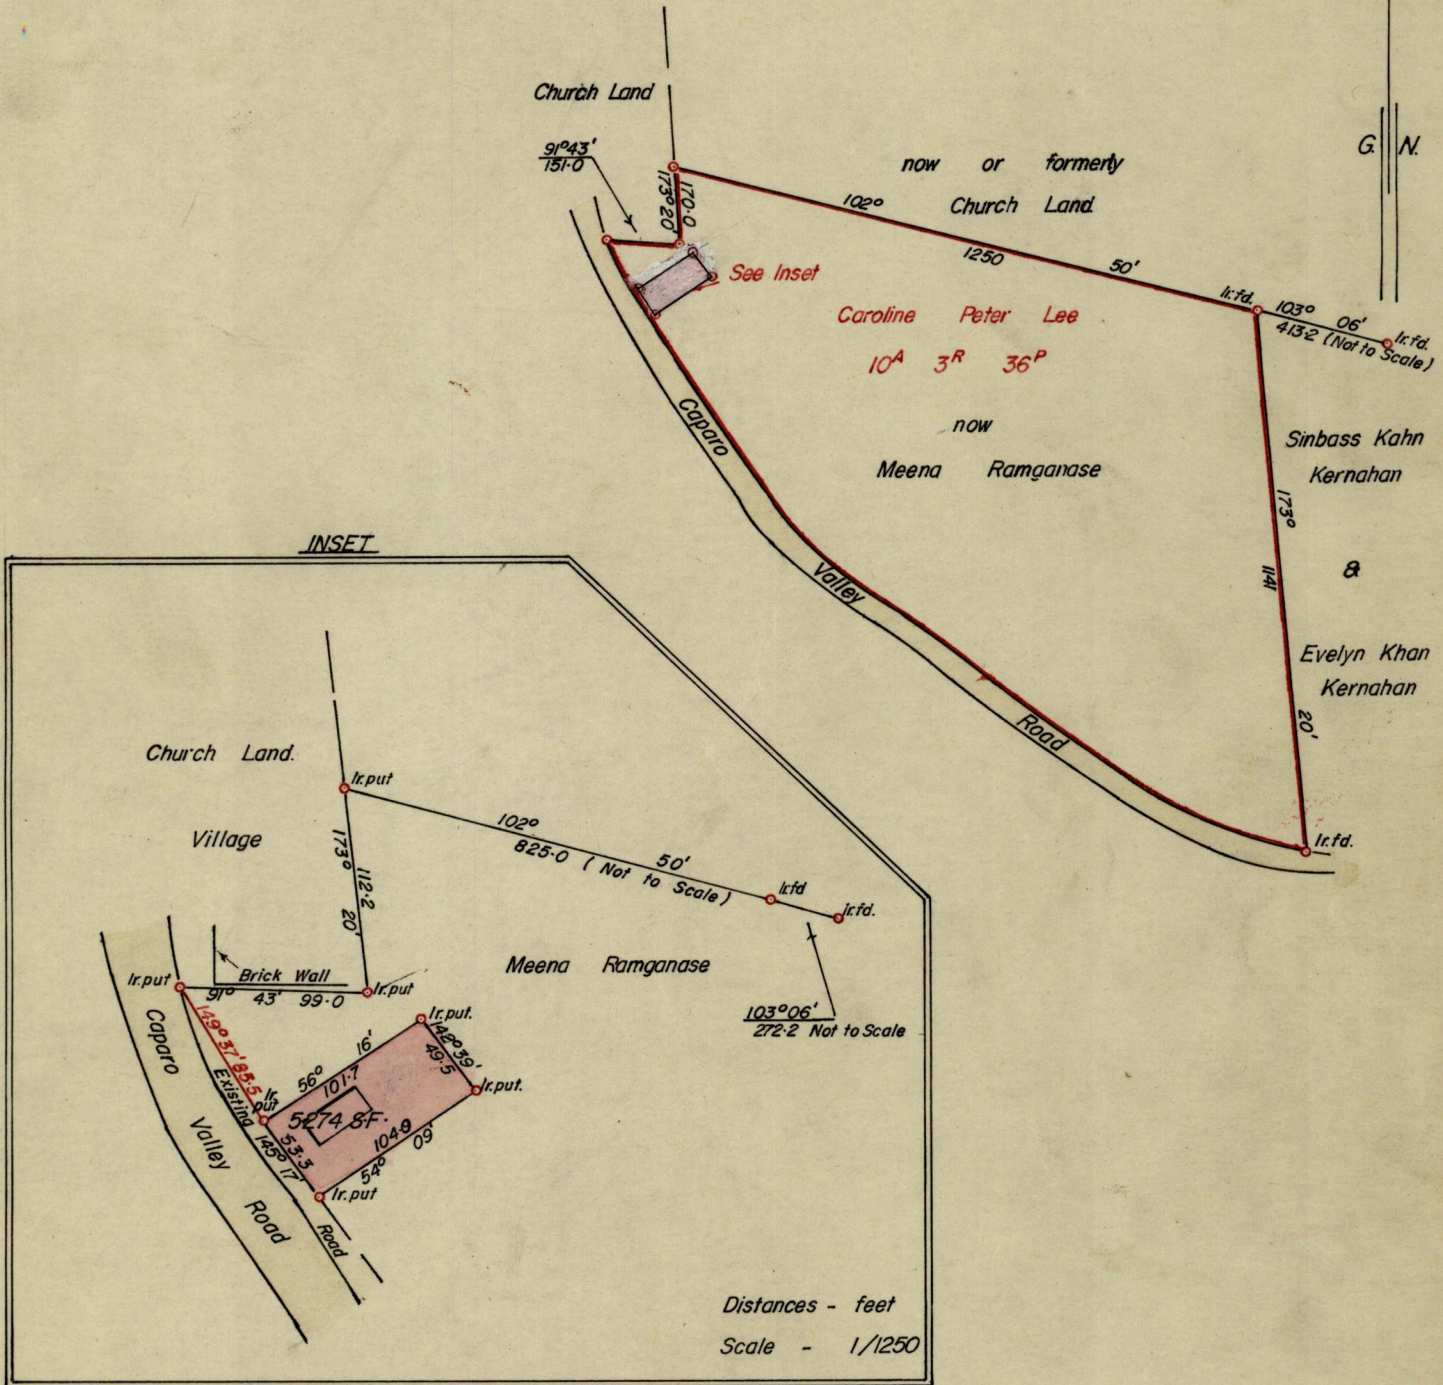

Approved

John Samuel
Director of Surveys

23.1.80.

SCALE 4 chains to 1 inch.

Note: To obtain compass bearings ~~add~~ subtract 2 minutes Distances are in Links.

PLAN of a Parcel of land coloured pink in the Ward of Chaguanas.

Containing five thousand two hundred and seventy four square feet.

Surveyed by me, with due authority, in October 1978

I certify that I have complied with rule 76 under Section 14 (2) (d) of the Land Surveyors' Ordinance 1952, and that this plan is correct.

Checked by *A. J. N. 22/1/80*

Entered.....


Land Surveyor, Trinidad.....

Juan Qui
9th July 1979

LANDS AND SURVEYS VAULT RECORDS

1771

1771

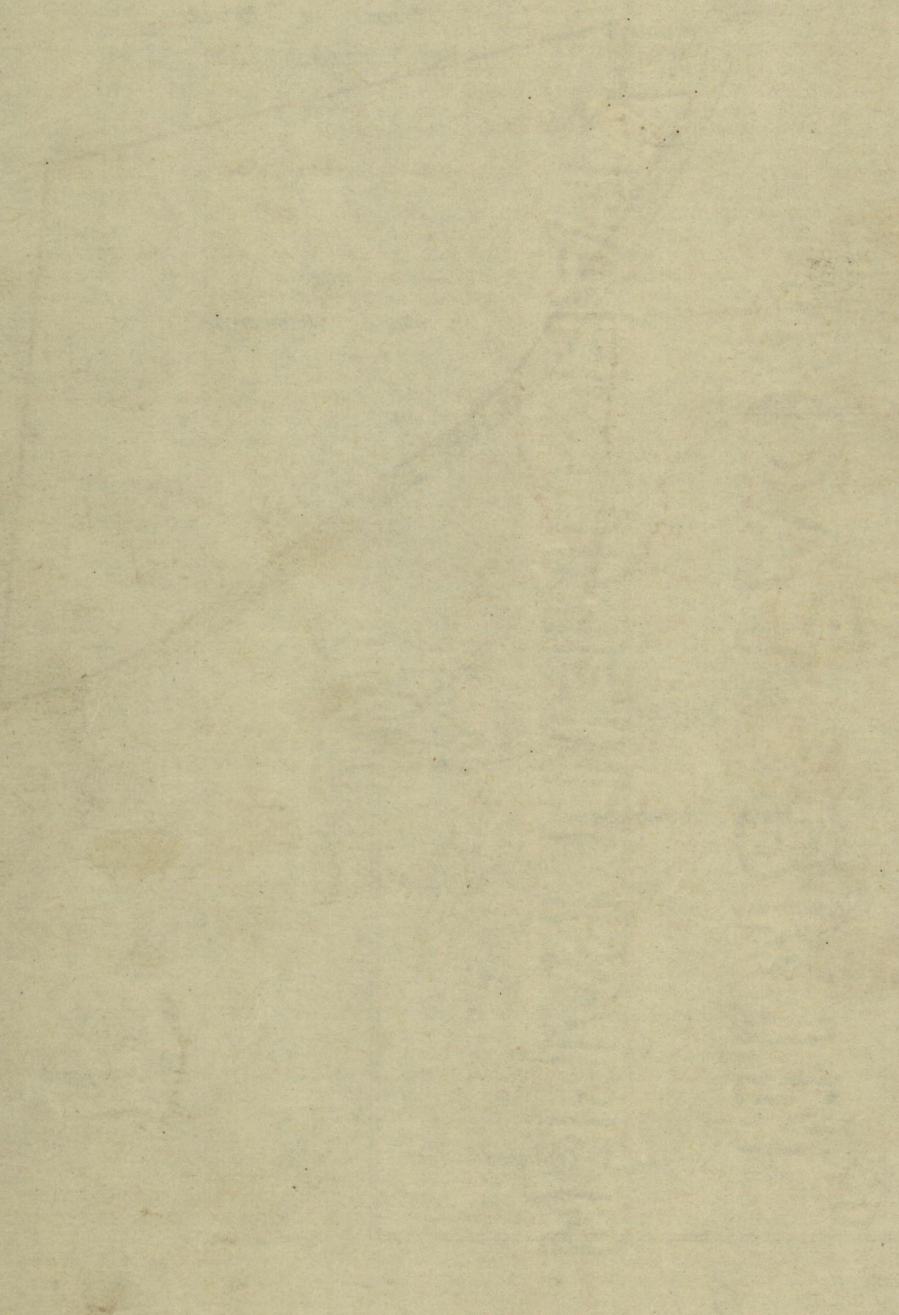

Original BK 224 fol 273
 1771
 1771