

950


41

No 15056

R.P.O. Vol.
C.T. Vol. 943

Fol
Fol 279

Ward of Cunupia
County of Caroni
Cadastral Sheet D. 2. D

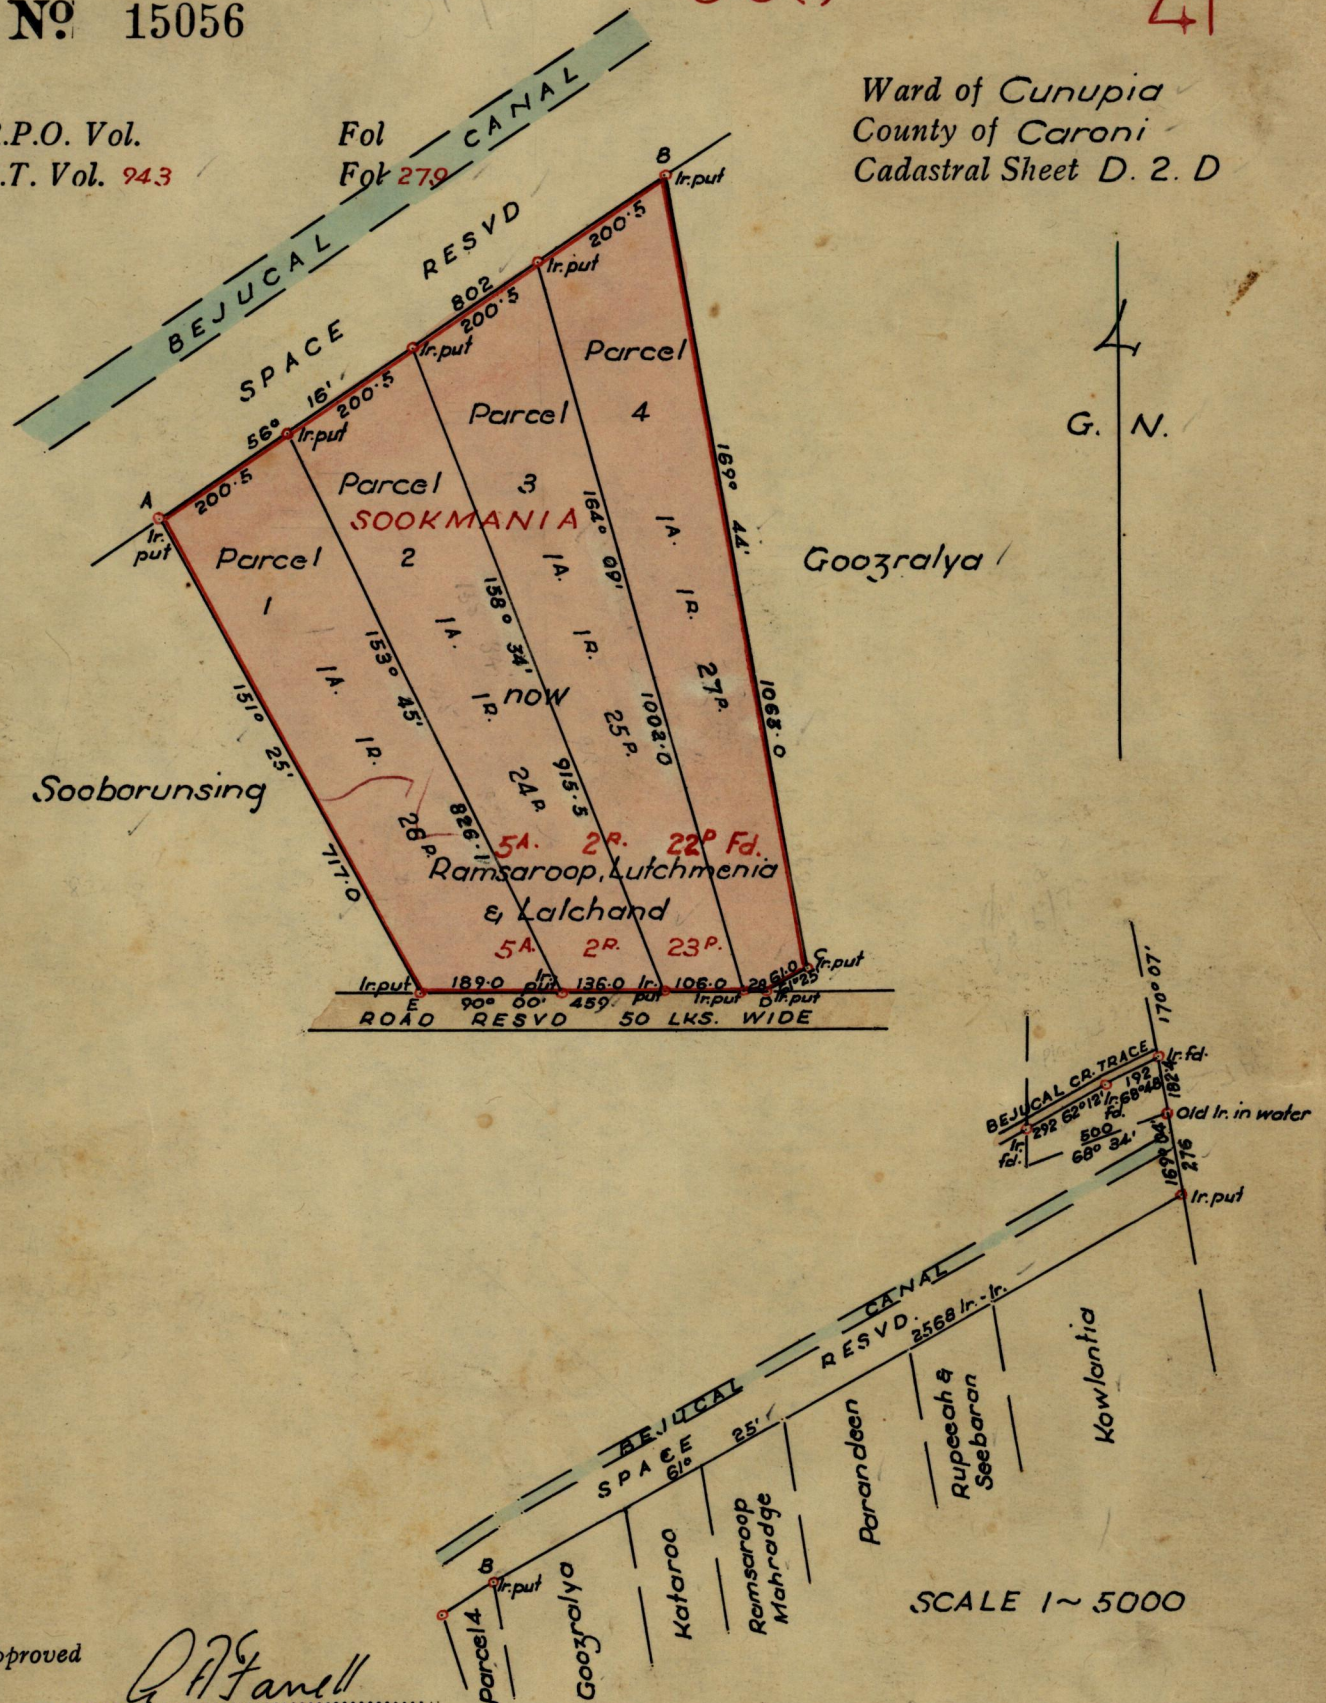

Approved
[Signature]
 Director of Surveys
 14-8-70

SCALE 1 ~ 2000
 minutes Distances are in links

Note: To obtain compass bearings add/subtract — minutes Distances are in links
 PLAN of ^{Four} Parcelsof land coloured Pink in the Ward of Cunupia
 Containing together Five acres two roads & twenty-two perches
 Surveyed by me, with due authority, in October 1964

I certify that I have complied with rule 76 under Section 14 (2) (d) of the Land
 Surveyors' Ordinance 1952, and that this plan is correct.

Checked by *[Signature]* 10/8/70

Entered Land Surveyor, Trinidad *[Signature]* 21st November 1964