

BK: 950

Nº 45143

95()

42()

R.P.O. Vol. 32
C.T. Vol. 2383


Fol. 146
Fol. 151

Vol 3367

Fol. 469

Ward of Chaguanas
County of Caroni
Cadastral Sheet D.8.F

G. N.

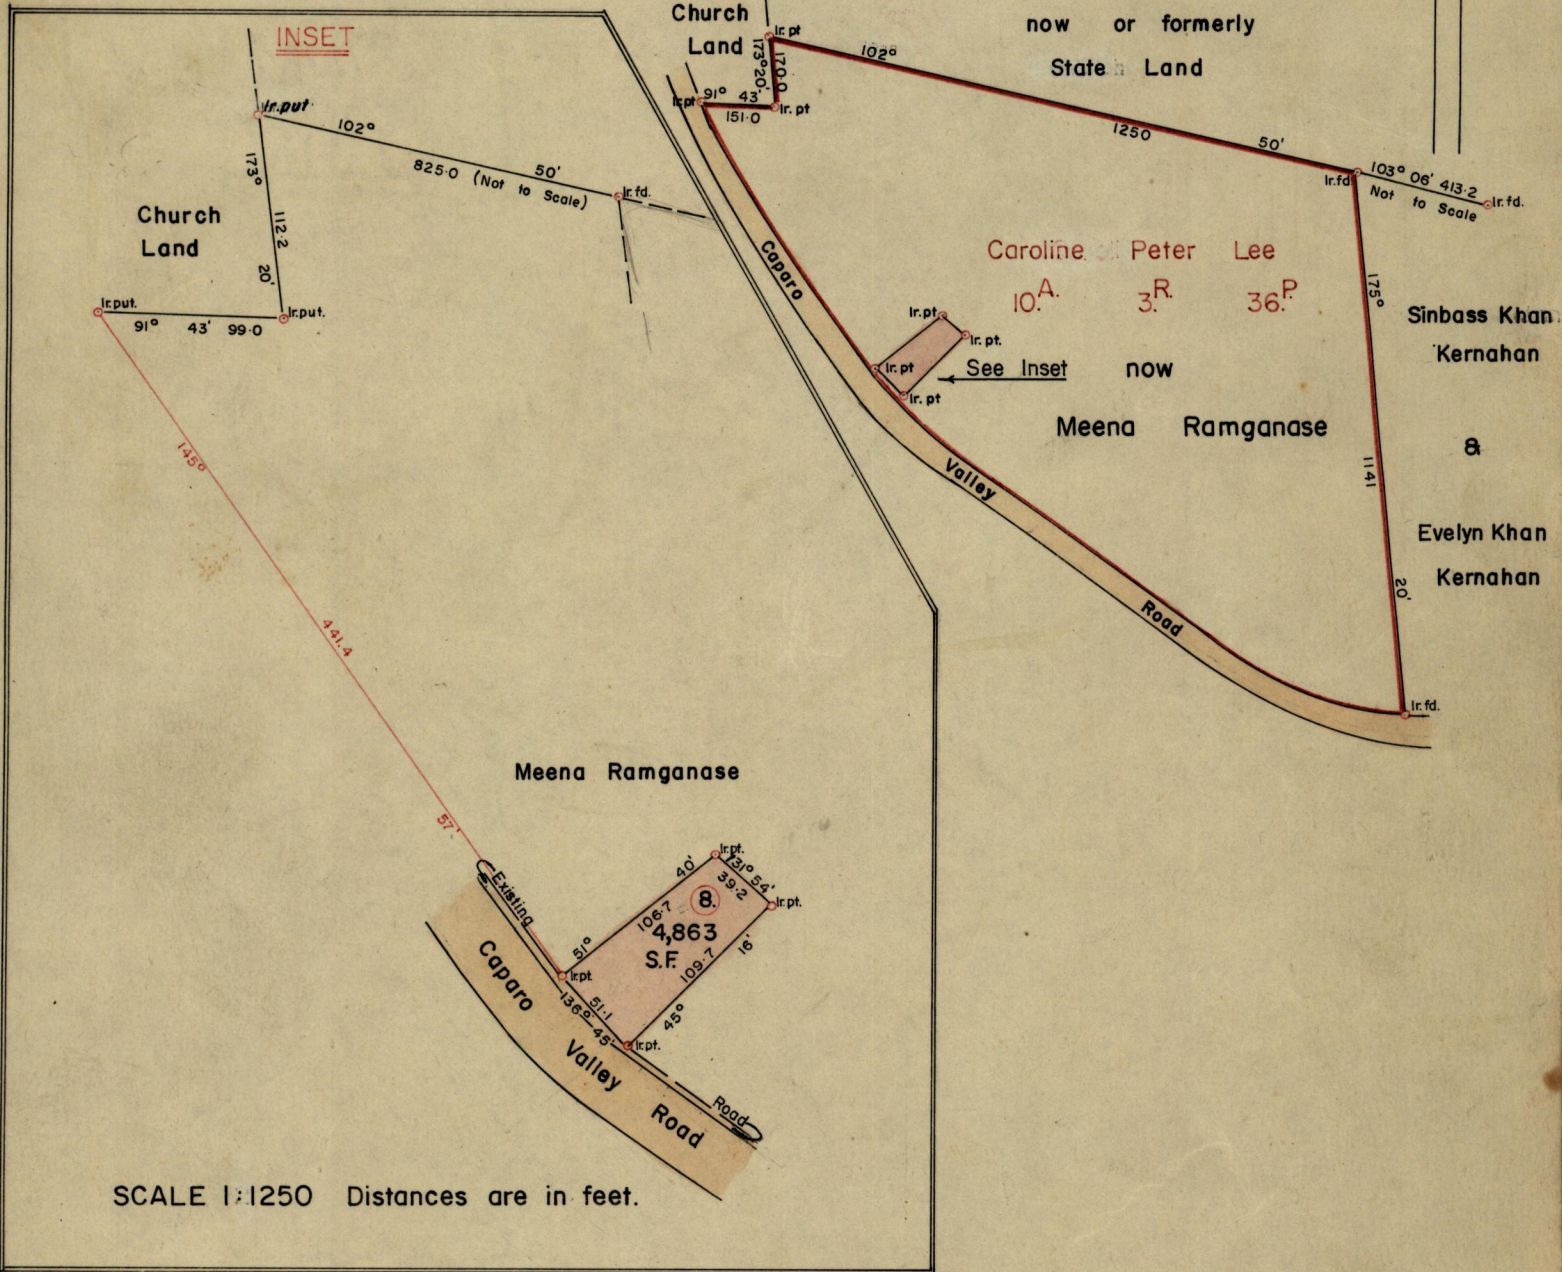

SCALE 1:1250 Distances are in feet.

Approved

John Samuel

17.6.80. Director of Surveys

Zorina Ali

SCALE 4 chains to 1 inch

Note: To obtain compass bearings ~~add~~/subtract 2 minutes Distances are in feet & links

PLAN of a Parcel of land coloured pink in the Ward of Chaguanas
Containing four thousand eight hundred and sixty three square feet
Surveyed by me, with due authority, in October 1978

I certify that I have complied with rule 76 under Section 14 (2) (d) of the Land Surveyors' Ordinance 1952, and that this plan is correct.

Checked by *d.f.w 9/6/80*

Haps Somarsingh

Entered

LANDS AND SURVEYS VAULT RECORDS

Land Surveyor, Trinidad

17th April 1980

Original BK 224 fol 273 missing