

Nº 19013


950

49

R.P.O. Vol. 63
C.T. Vol.

Fol. 187
Fol.

Ward of Cunupia
County of Caroni
Cadastral Sheet D.3A & B.23 M.

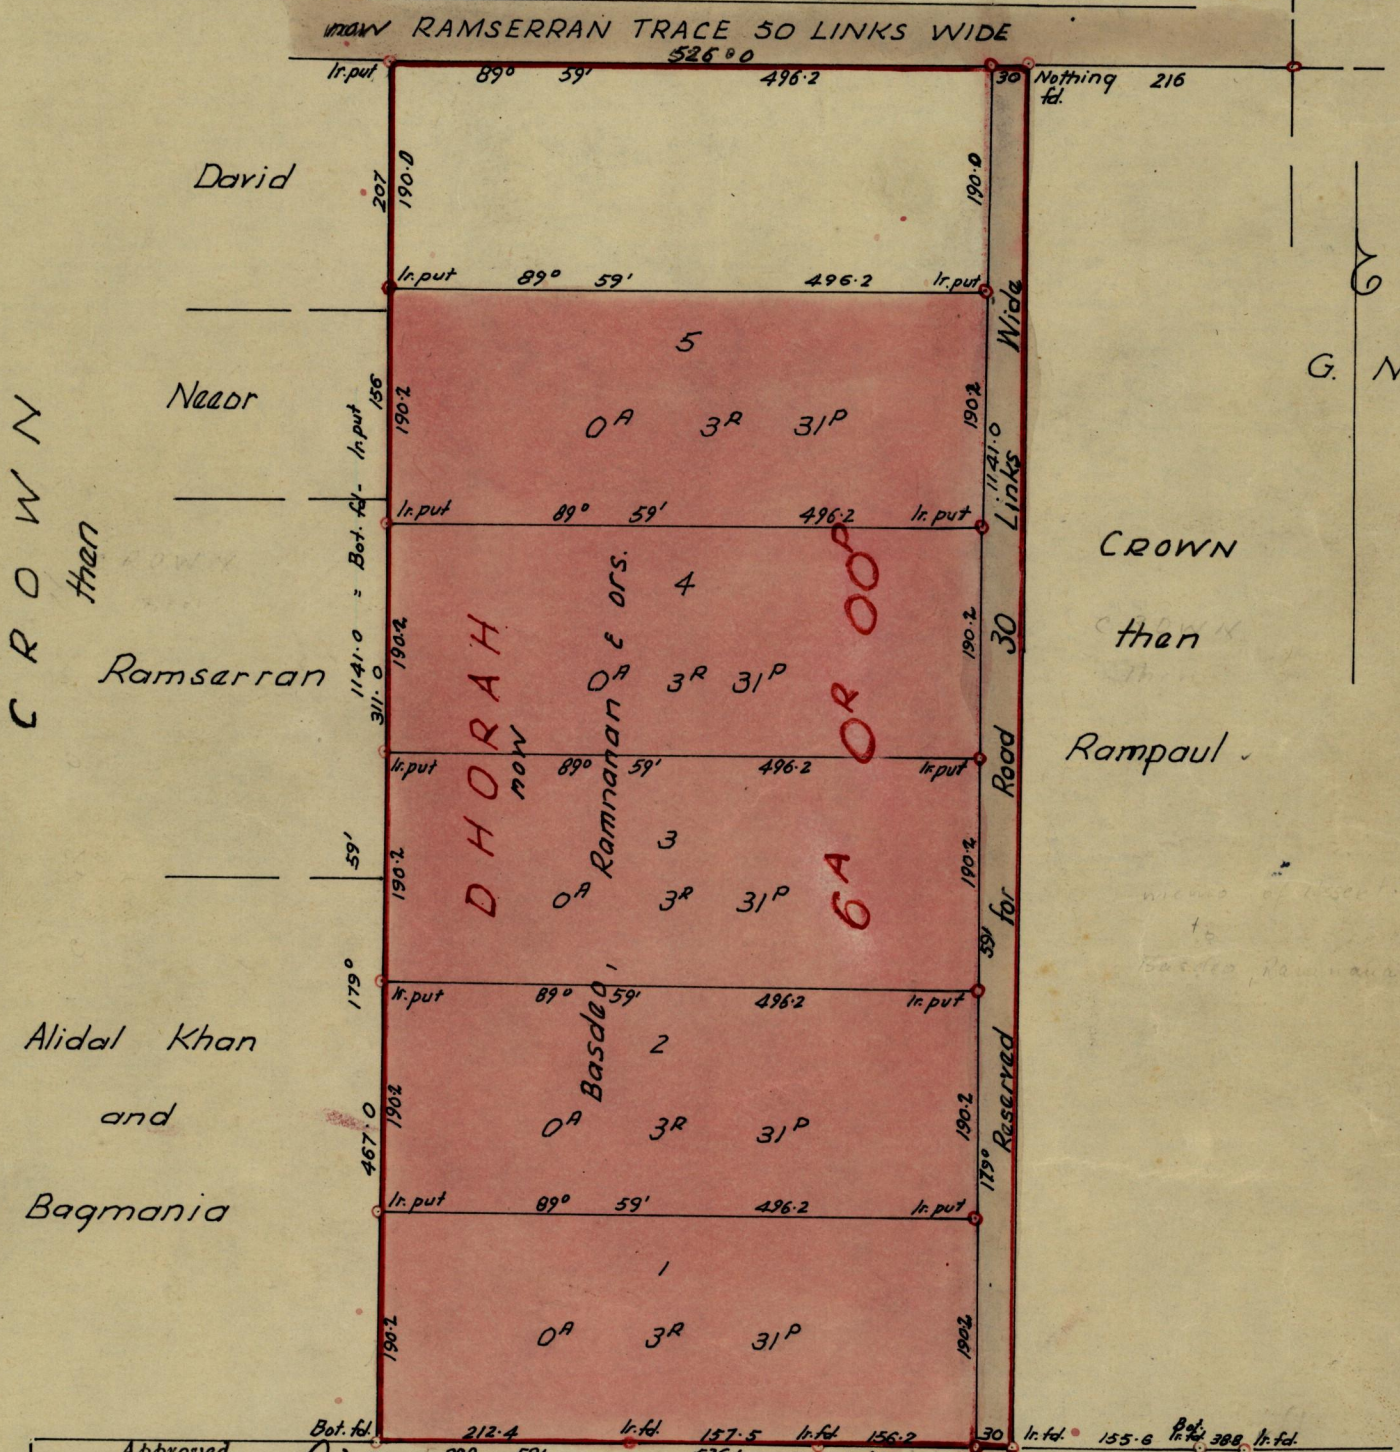

Approved

Let Farnell

Director of Surveys
13.12.67

Cassy

Baganea

SCALE ~ 1:1250

Note: To obtain compass bearings add/subtract 1 minutes Distances are in Links

PLAN of 5 Parcel of land coloured pink in the Ward of Cunupia
Each Containing three roods and thirty-one perches
Surveyed by me, with due authority, in April 1966

I certify that I have complied with rule 76 under Section 14 (2) (d) of the Land Surveyors' Ordinance 1952, and that this plan is correct.

Checked by *DP* 12/12/67

Alberta Hayes

Entered

Land Surveyor, Trinidad 14th July 1966