

53

Nº 23618

950


53

R.P.O. Vol. 116
C.T. Vol.

Fol. 171
Fol.

Ward of Chaguonas
County of Caroni
Cadastral Sheet D. 9. B.

J. J. Salas
now
E. W. Savary

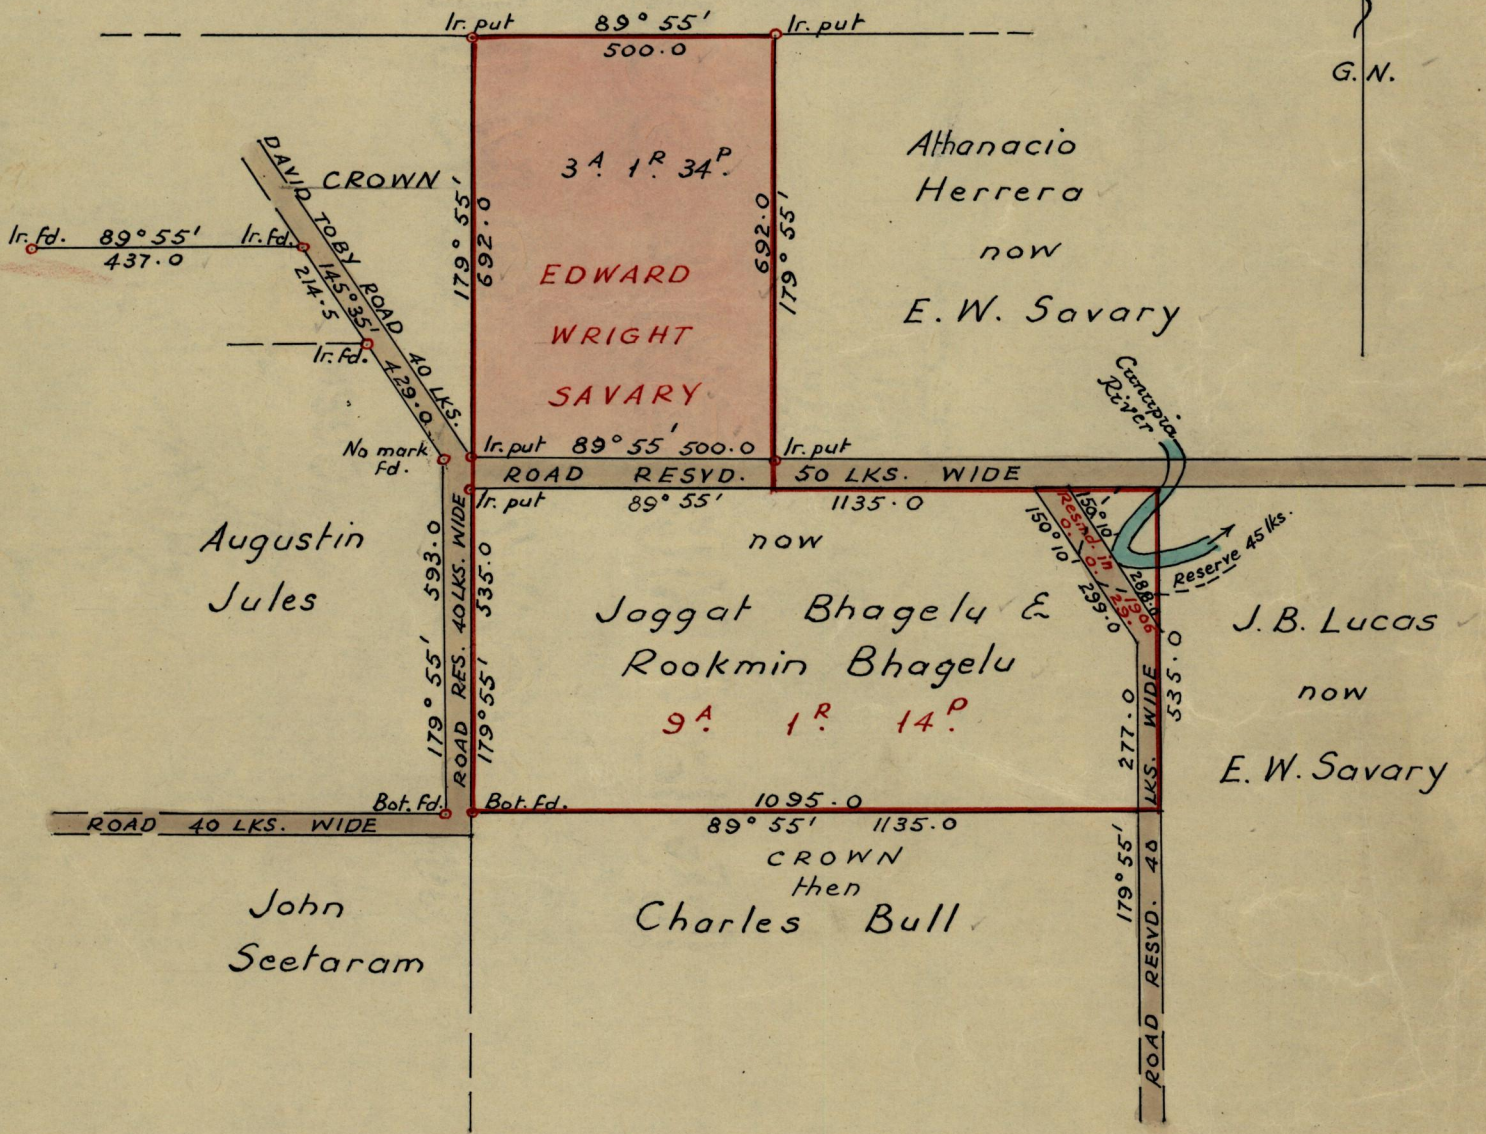

Approved

L. H. Farrell

Director of Surveys
25.9.68

SCALE ~ 1 : 2500

Note : To obtain compass bearings add/subtract 5 minutes Distances are in links

PLAN of a Parcel of land coloured pink in the Ward of Chaguonas
Containing Three acres one rood & thirty-four perches
Surveyed by me, with due authority, in August 1968

I certify that I have complied with rule 76 under Section 14 (2) (d) of the Land
Surveyors' Ordinance 1952, and that this plan is correct.

Checked by *B.P.* 23.9.68.

Albert Hayes

Entered

Land Surveyor, Trinidad *September* 1968