

95()

I. & S.-54

54()


No

19775

R.P.O. Vol. 402
C.T. Vol. 2776

Fol. 69
Fol. 53

Ward of Montserrat
County of Caroni
Cadastral Sheet D.12.H 33F
47d

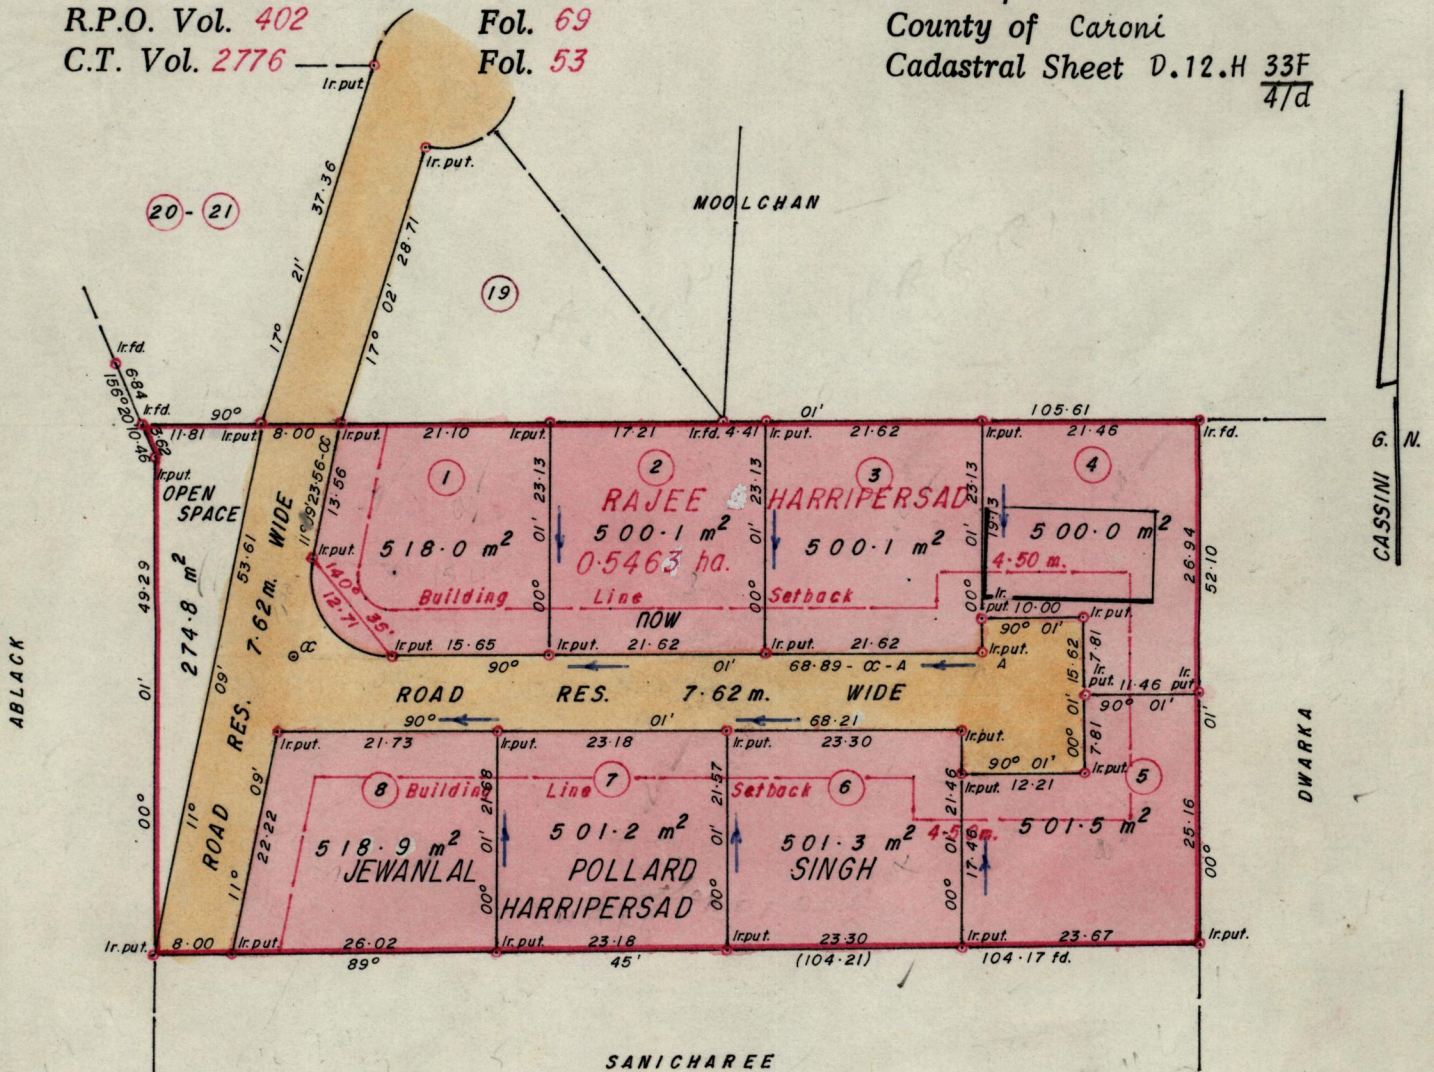

Approved

[Signature]
 Director of Surveys
 88.08.24

Bearings are Cassini Grid, based on Solar Obs.

SCALE 1/750

Note: To obtain compass bearings add/subtract

minutes

Distances are in metres

PLAN of 8 Parcelsof land coloured pink in the Ward of Montserrat
Containing four thousand and forty one point one square metres

Surveyed by me, with due authority, in October 1987

I certify that I have complied with rule 76 under section 14(2)(d) of the
Land Surveyors' Ordinance 1952, and that this plan is correct.

Checked by *GR 19/8/88*

[Signature]

Entered

Land Surveyor, Trinidad 20th June 1988

Original Survey - Bk 282 fol. 230

