

REMAINING PORTION


R.P.O. Vol. 190 Fol. 301  
C. of T. Vol. 2311 Vol. 365

350

Cadastral Sheet G. 7. P.  
Ward of Siparia  
County of St. Patrick.

63.B. 544  
3/b

Cassini  
G N

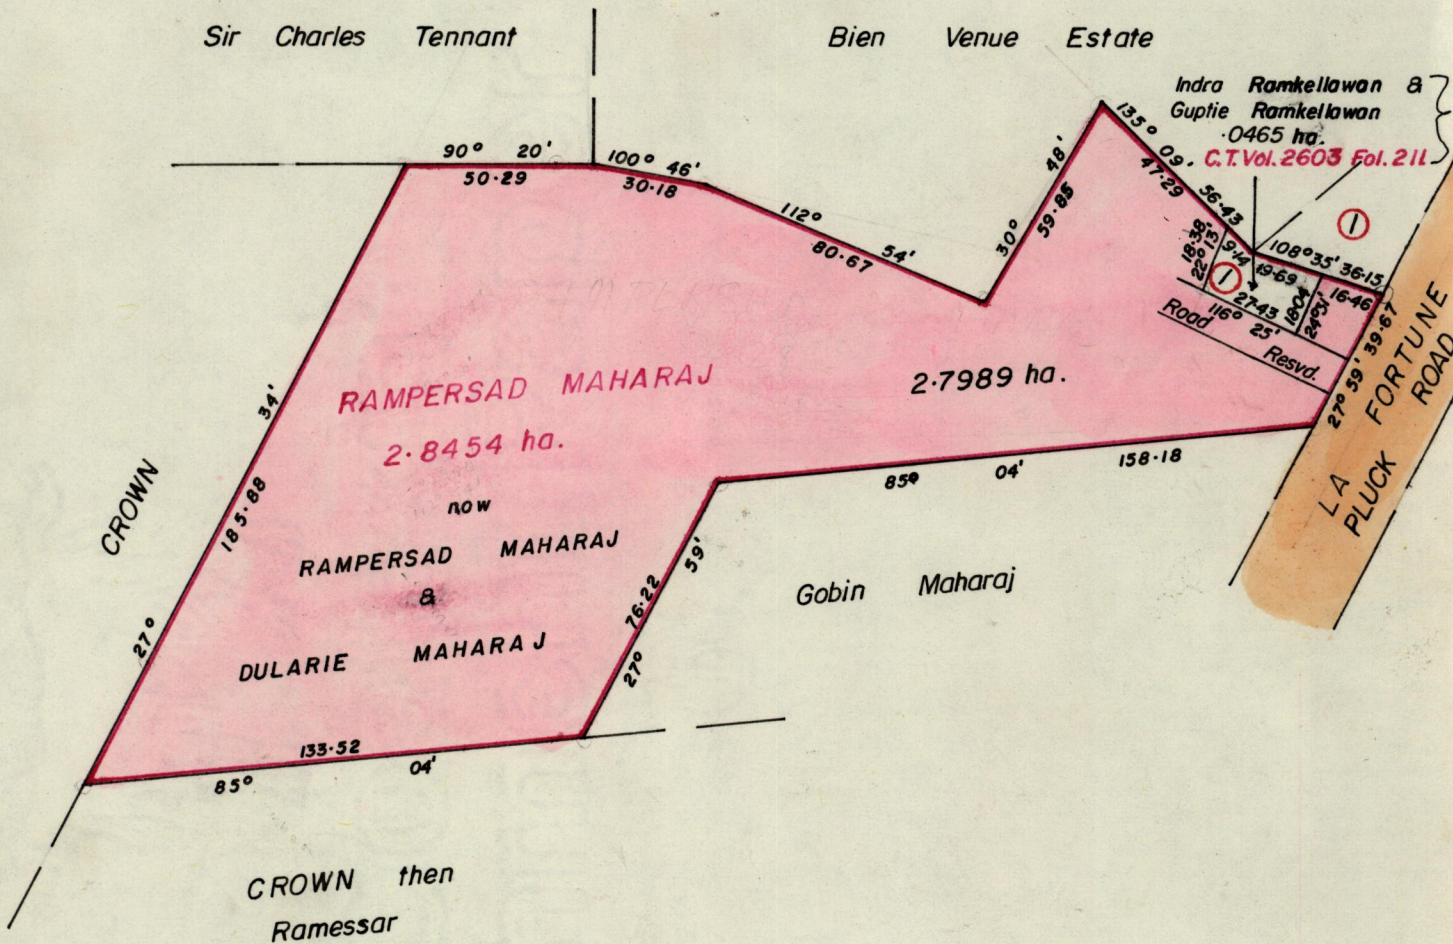

Approved

*[Signature]*  
Director of Surveys  
88.08.24

SCALE 1: 2000.

Note: To obtain compass bearings add 4 minutes subtract

Distances are in metres

This is a true copy of a diagram of two point eight four five four hectares originally transferred granted to RAMPERSAD MAHARAJ, shewing a portion coloured pink and containing two point seven nine eight nine hectares being the remainder after (1) one previous transfer of another portion of the land. the dividing lines having been run in conformity with Rule 76 under Sec. 7(d) of Cap. 27. No. 2 and duly certified by the Director of Surveys.

Checked by GR 22/8/88

Entered on

*[Signature]*  
Land Surveyor, Trinidad,

26/7/1988



Original Survey - Bk 997 fol 143

997 fol 143

