

56

No 18656


95()

56

R.P.O. Vol. 43
C.T. Vol. 199

Fol. 353
Fol. 329

Ward of Montserrat
County of Coroni
Cadastral Sheet D 14 F

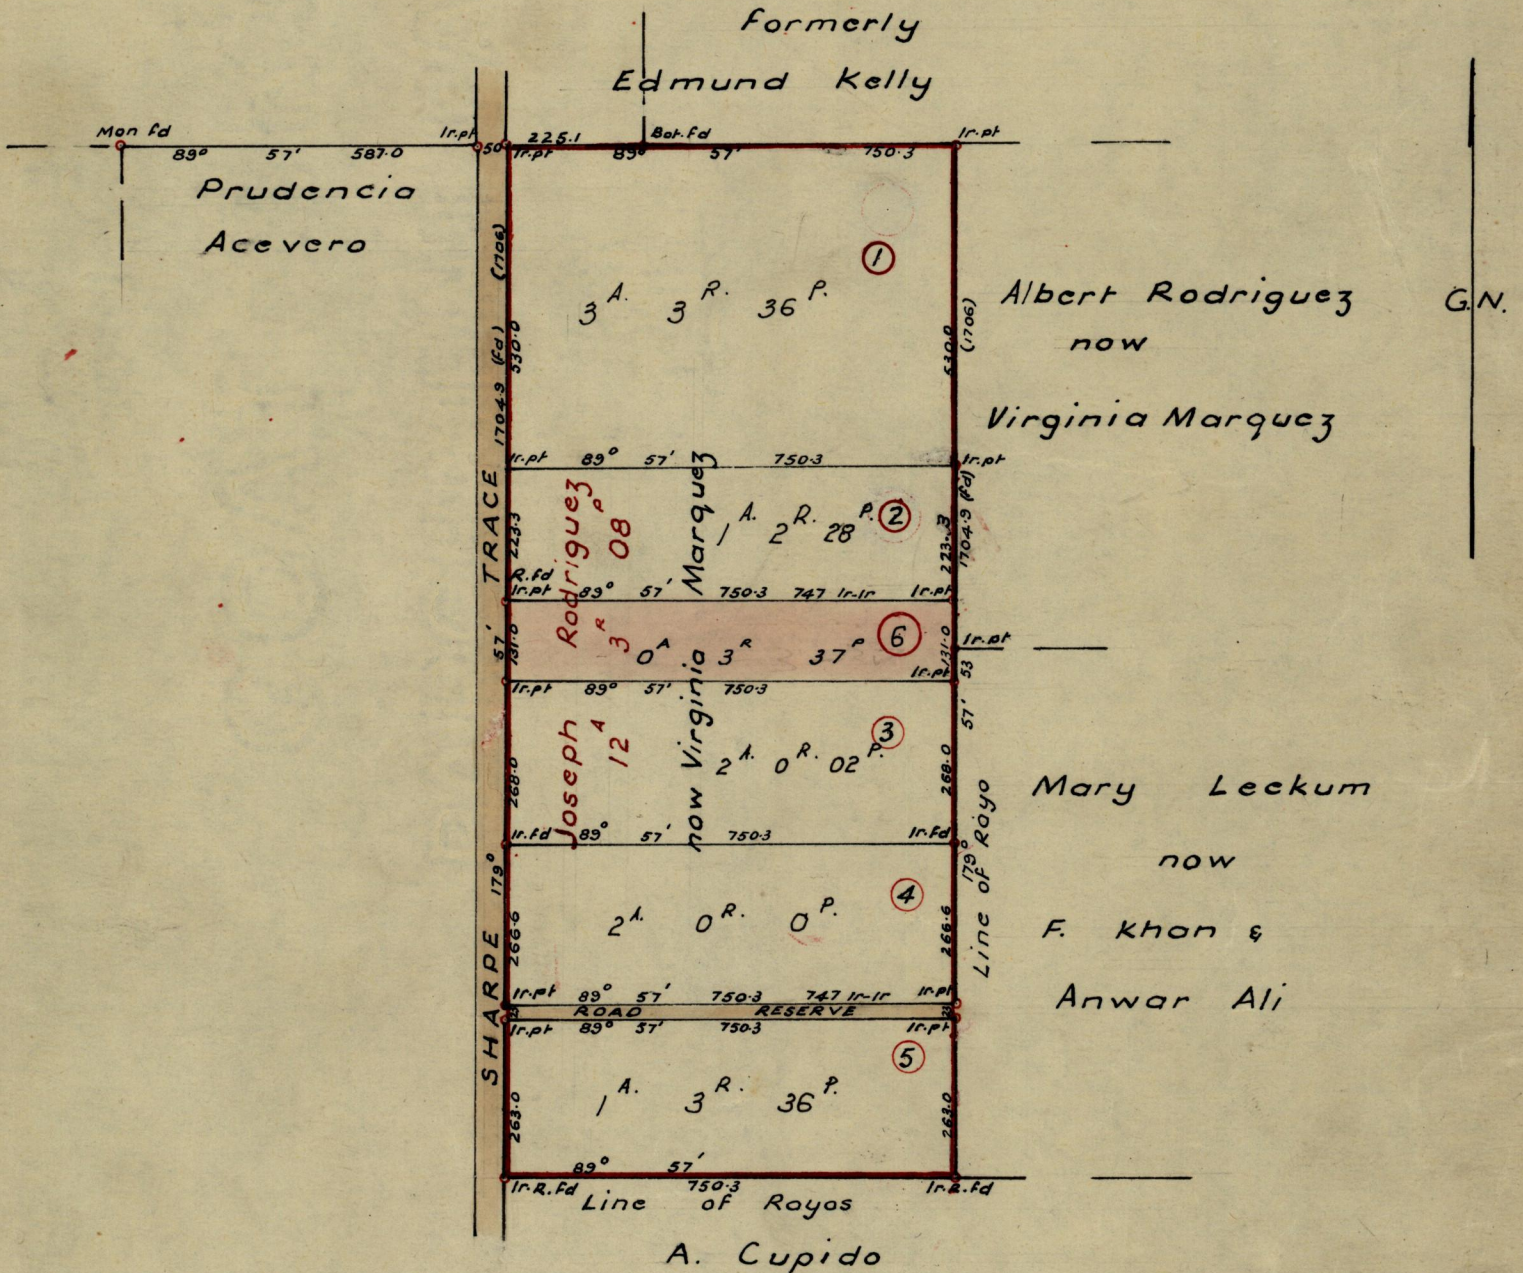

Approved

S. D. Farrell
As Director of Surveys
6.9.66

SCALE 1:2500

Note: To obtain compass bearings add ~~subtract~~ 3 minutes Distances are in links

PLAN of a Parcel of land coloured pink in the Ward of Montserrat
Containing three roods and thirtyseven perches
Surveyed by me, with due authority, in September 1961

I certify that I have complied with rule 76 under Section 14 (2) (d) of the Land
Surveyors' Ordinance 1952, and that this plan is correct.

Checked by *M. 6/9/66*

J. R. Gardiner
Land Surveyor, Trinidad
4th Aug. 1966.