

Orig ~ Bk. 257:82.

L. & S.—54

Nº 5915

950


67

R.P.O. Vol. 81
C.T. Vol.

Fol. 485
Fol.

Ward of Montserrat
County of Coroni
Cadastral Sheet D-15-M

G.N.

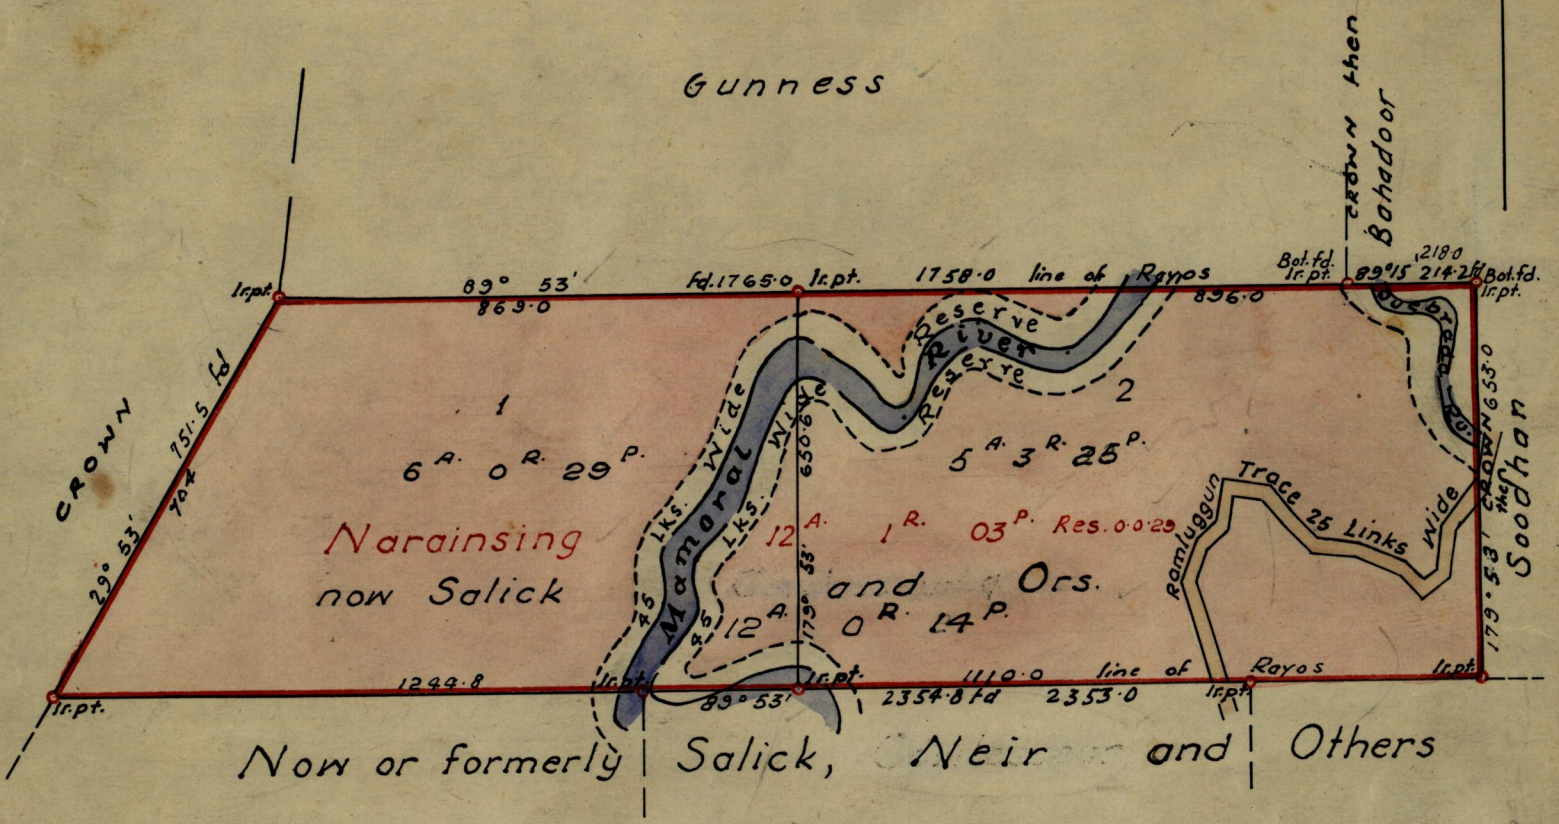

Approved

Frederic E. Farrell

By Director of Surveys
24. 4. 63.

SCALE-1:2500

Note: To obtain compass bearings add ~~subtract~~ 7 minutes Distances are in links

PLAN of $\frac{2}{1}$ Parcel of land coloured pink in the Ward of Montserrat
Containing together twelve Acres and fourteen Perches
Surveyed by me, with due authority, in February 1961

I certify that I have complied with rule 76 under Section 14 (2) (d) of the Land
Surveyors' Ordinance 1952, and that this plan is correct.

Checked by *[Signature]* 4.4.63.

Lance Pierre
Land Surveyor, Trinidad 19. Nov. 1962.