



950

8

No. 14849

R.P.O. Vol. 783 Fol 389
 C.T. Vol. Fol

Ward of Tacarigua
 County of St. George
 Cadastral Sheet B 18 1

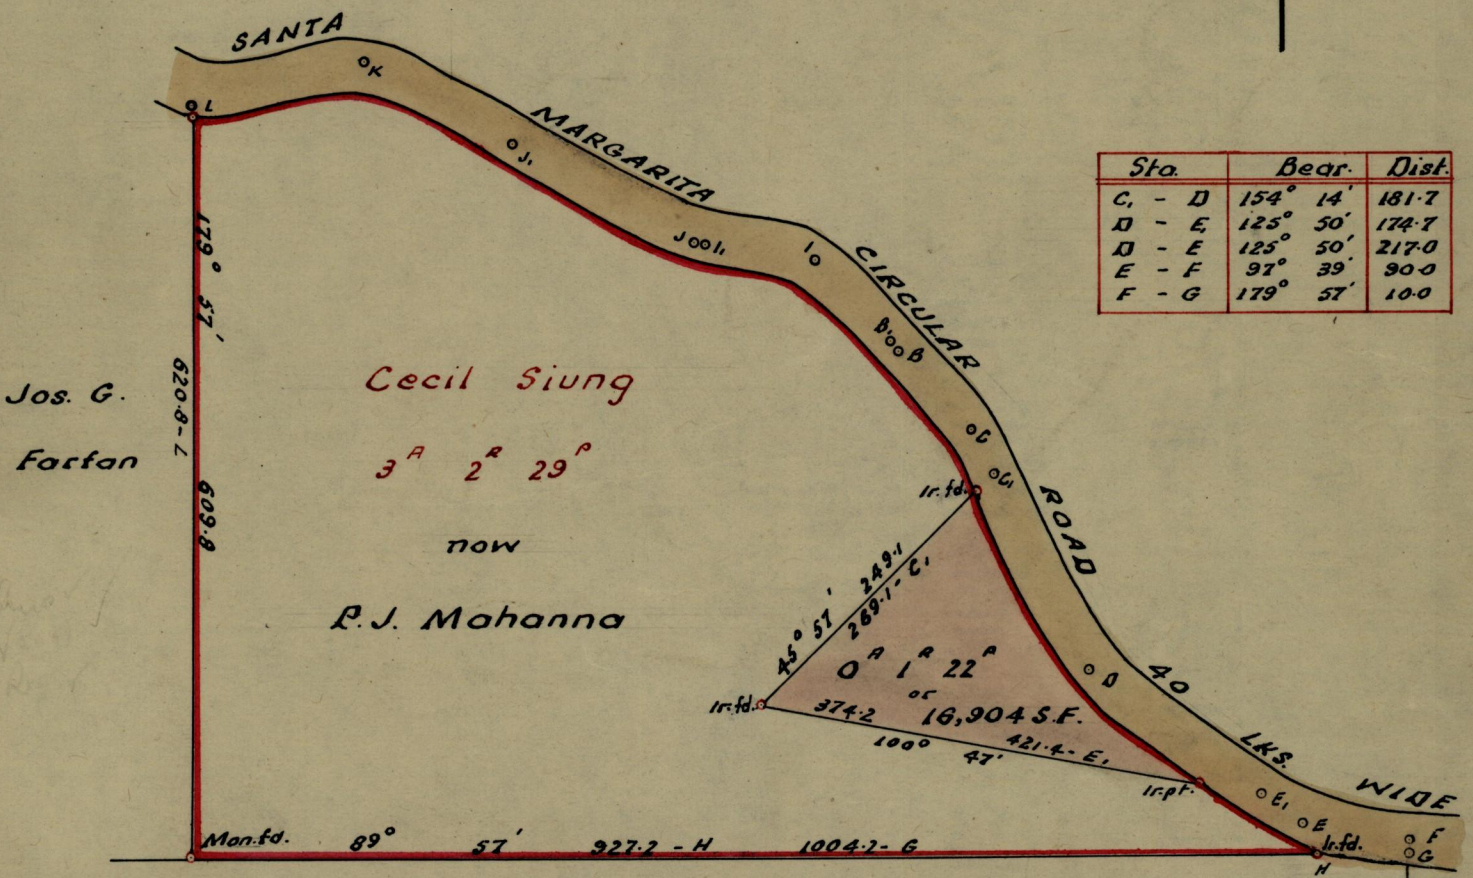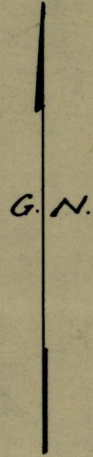

Sta.	Bear.	Dist.
C. - D	154° 14'	181.7
D - E	125° 50'	174.7
D - E	125° 50'	217.0
E - F	97° 39'	90.0
F - G	179° 57'	10.0

Jos. G.
 Farfan

Cecil Siung
 3^A 2^R 29^P
 now
 P.J. Mahanna

Henry & Rudal Alexander.

Approved
Fred. E. Farrell

Director of Surveys
 16. 3. 65.

SCALE $\times 1:1250$
 minutes Distances are in links

Note: To obtain compass bearings add/subtract 3

PLAN of a Parcel of land coloured pink in the Ward of Tacarigua
 Containing one rood and twenty two perches.
 Surveyed by me, with due authority, in February 1965.

I certify that I have complied with rule 76 under Section 14 (2) (d) of the Land
 Surveyors' Ordinance 1952, and that this plan is correct.

Checked by *W. J. B. / 3 / 65*

J. R. Gardiner
 9th March 1965

Entered Land Surveyor, Trinidad