


Nº 27897

R.P.O. Vol. 25
C.T. Vol. 1099
1117

Fol. 570
Fol. 47
169 (Rem. Portion)

Ward of Turure
County of St. Andrew.
Cadastral Sheet E-2.A.

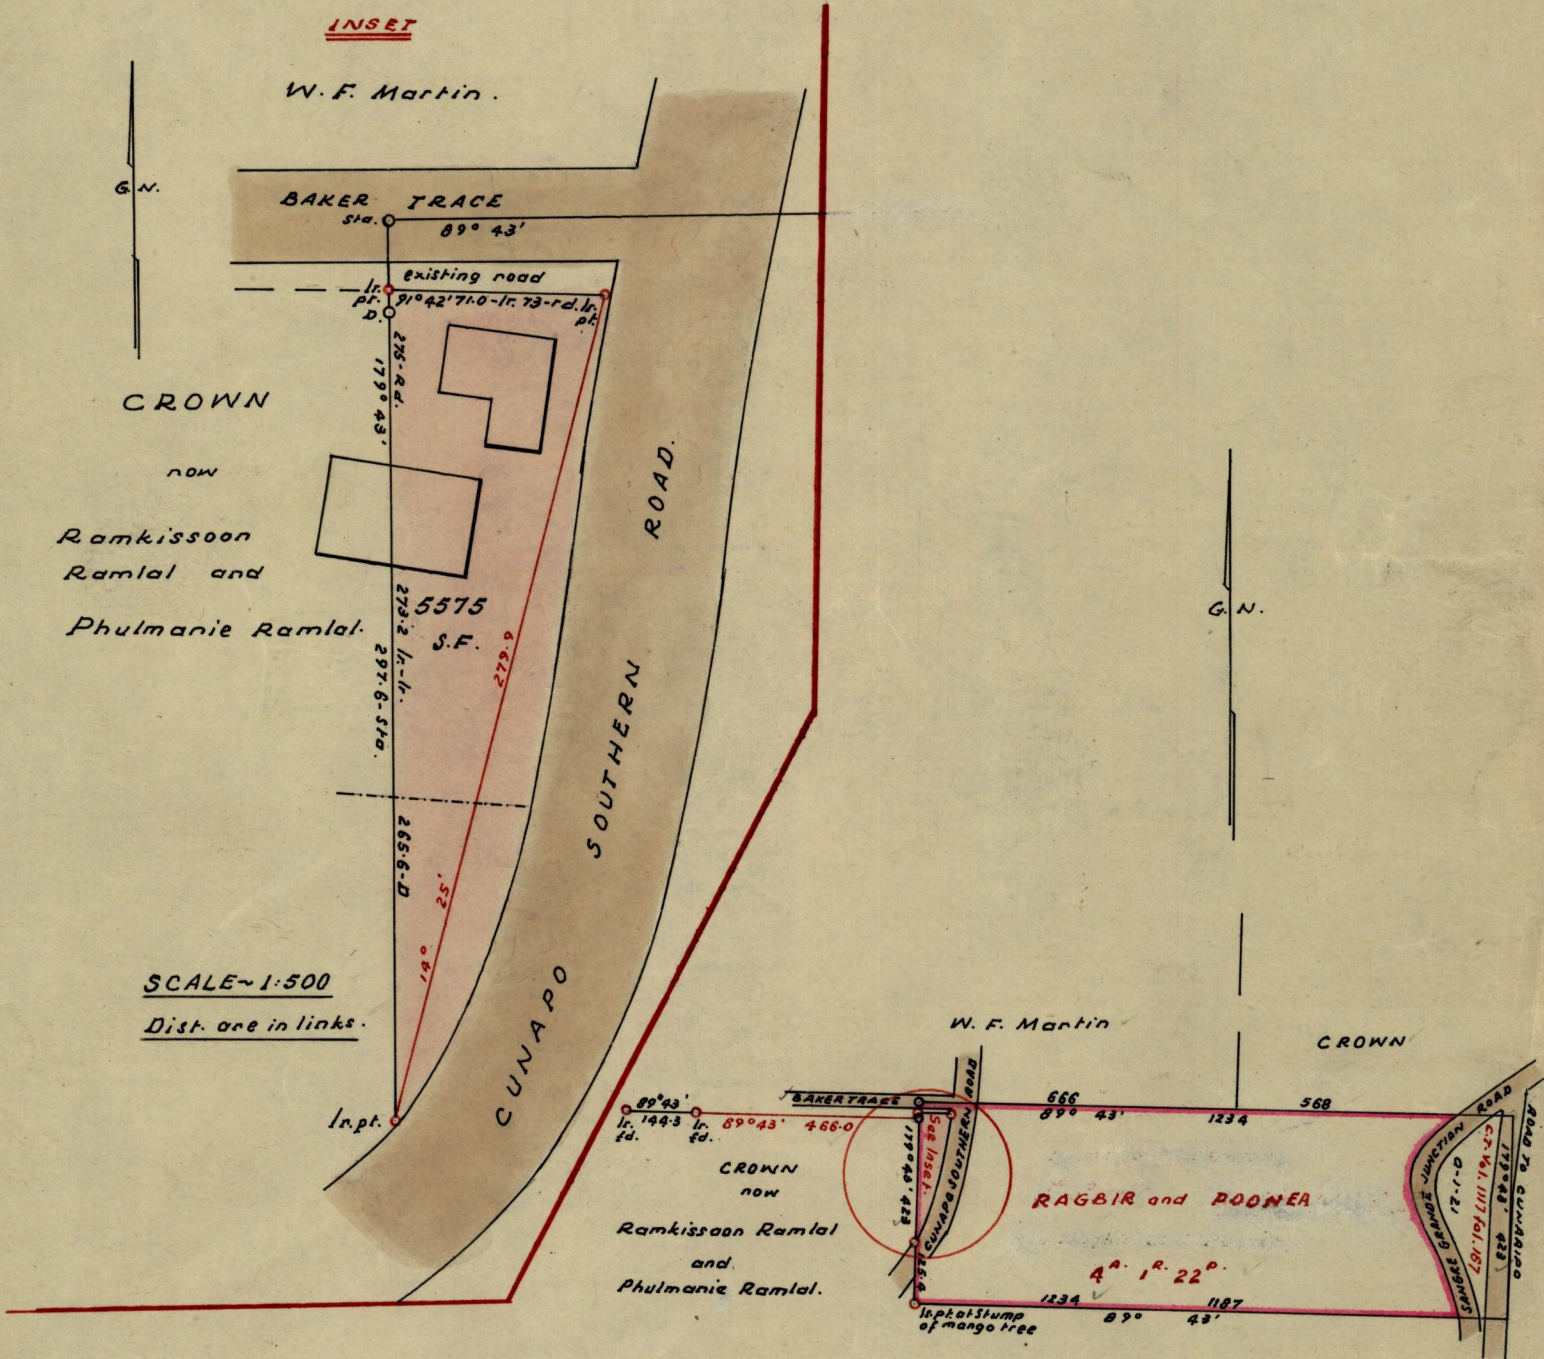

SCALE ~ 1:500
Dist. are in links.

Approved

L. H. Fane

Director of Surveys
12.5.70

CROWN
then
Chow Lin On.

SCALE ~ 4 chns. : 1 lin.
Distances are in links.

Note: To obtain compass bearings add ~~subtract~~ 17 minutes
PLAN of a Parcel of land coloured pink in the Ward of Turure
Containing five thousand five hundred and seventy five square feet.
Surveyed by me, with due authority, in February 1970
I certify that I have complied with rule 76 under Section 14 (2) (d) of the Land
Surveyors' Ordinance 1952, and that this plan is correct.

Checked by *[Signature]* 11.5.70.

Leslie C. Skunjun

Entered

Land Surveyor, Trinidad, 25th February 1970.
SURVEYS VAULT RECORD