
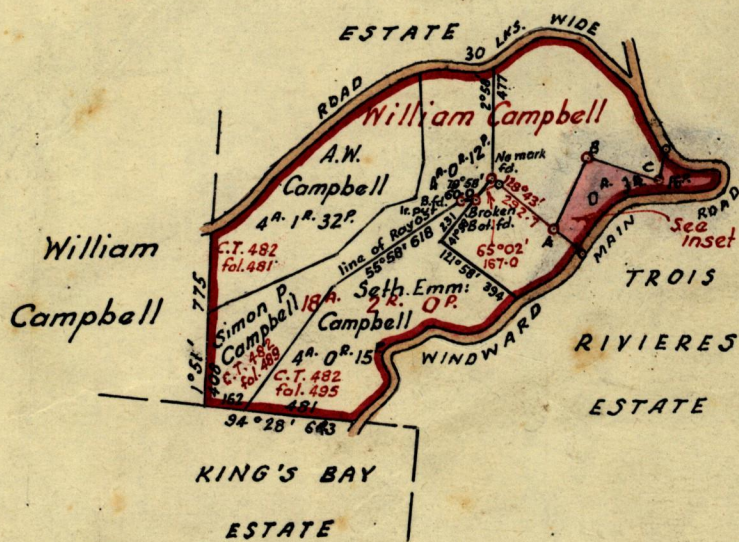


Nº 14313

R.P.O. Vol. 302
C.T. Vol.

Fol 147.
Fol

Ward of Tobago
Parish
County of St. John
Cadastral Sheet 1.10.K.

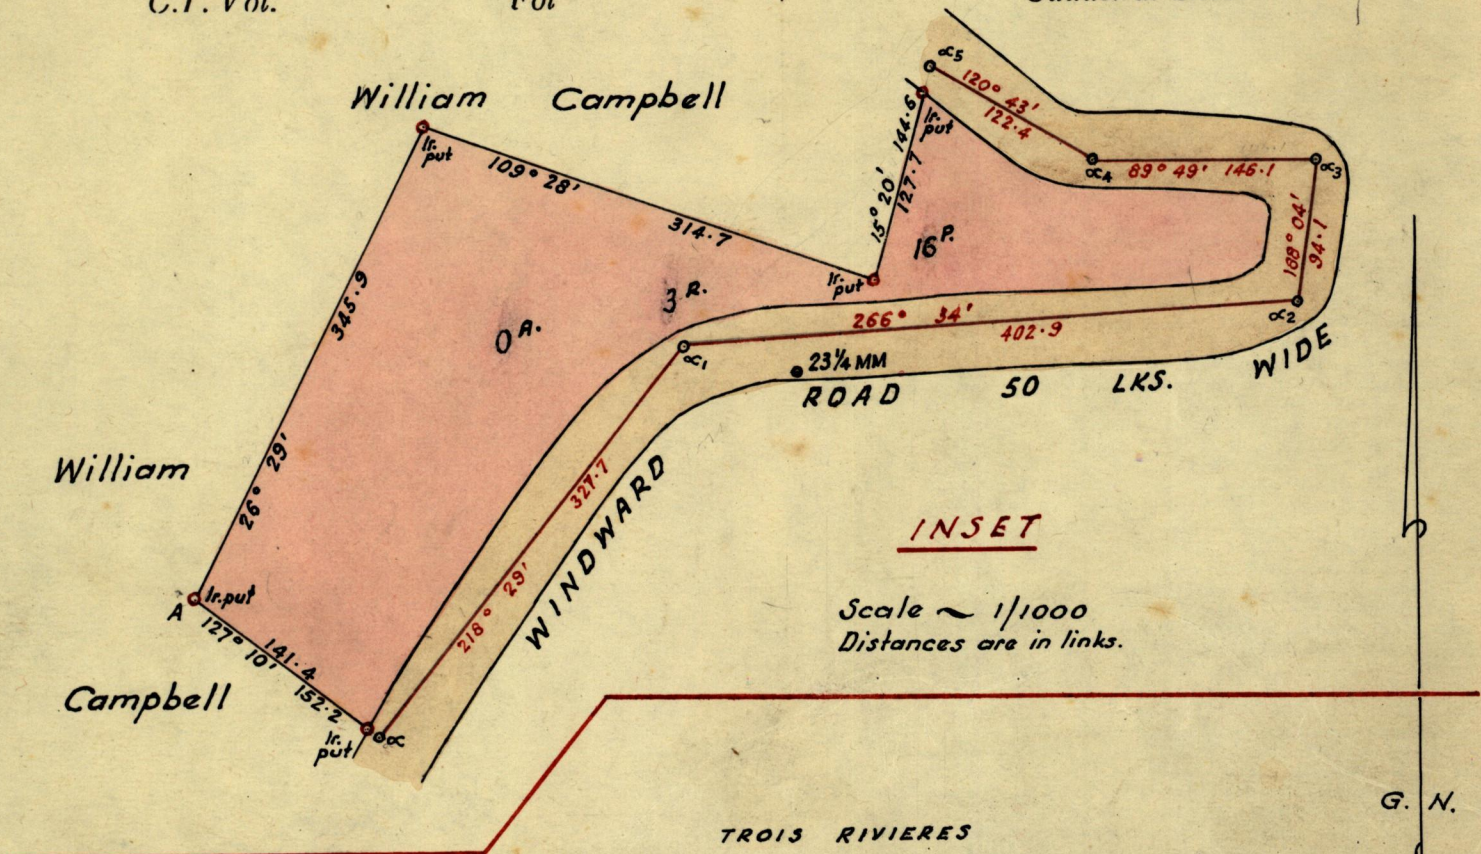

Approved
Fred C. Farrell, F.R.I.C.S.

Director of Surveys
2. xii. 64

Note: To obtain ^{true} compass bearings add ^{sub} ^{tract} 2
Bearings are based on Solar Observations.

SCALE ~ 8 chains to 1 inch
Distances are in links

PLAN of a Parcel of land coloured pink in the Ward of Tobago

Containing three roods & sixteen perches

Surveyed by me, with due authority, in October 1964.

I certify that I have complied with rule 76 under Section 14 (2) (d) of the Land Surveyors' Ordinance 1952, and that this plan is correct.

Checked by *2/12/64*

Phil Douglas

Entered

Land Surveyor, Trinidad Nov. 27th 1964

Orig Blk 719 to 8.

