


Ward of Tacarigua

County of St. George

Cadastral Sheet B.18.o.

REFERENCE

T19 - T20 = 102°16' 543.2
T19 - T18 = 304°21' 332.5

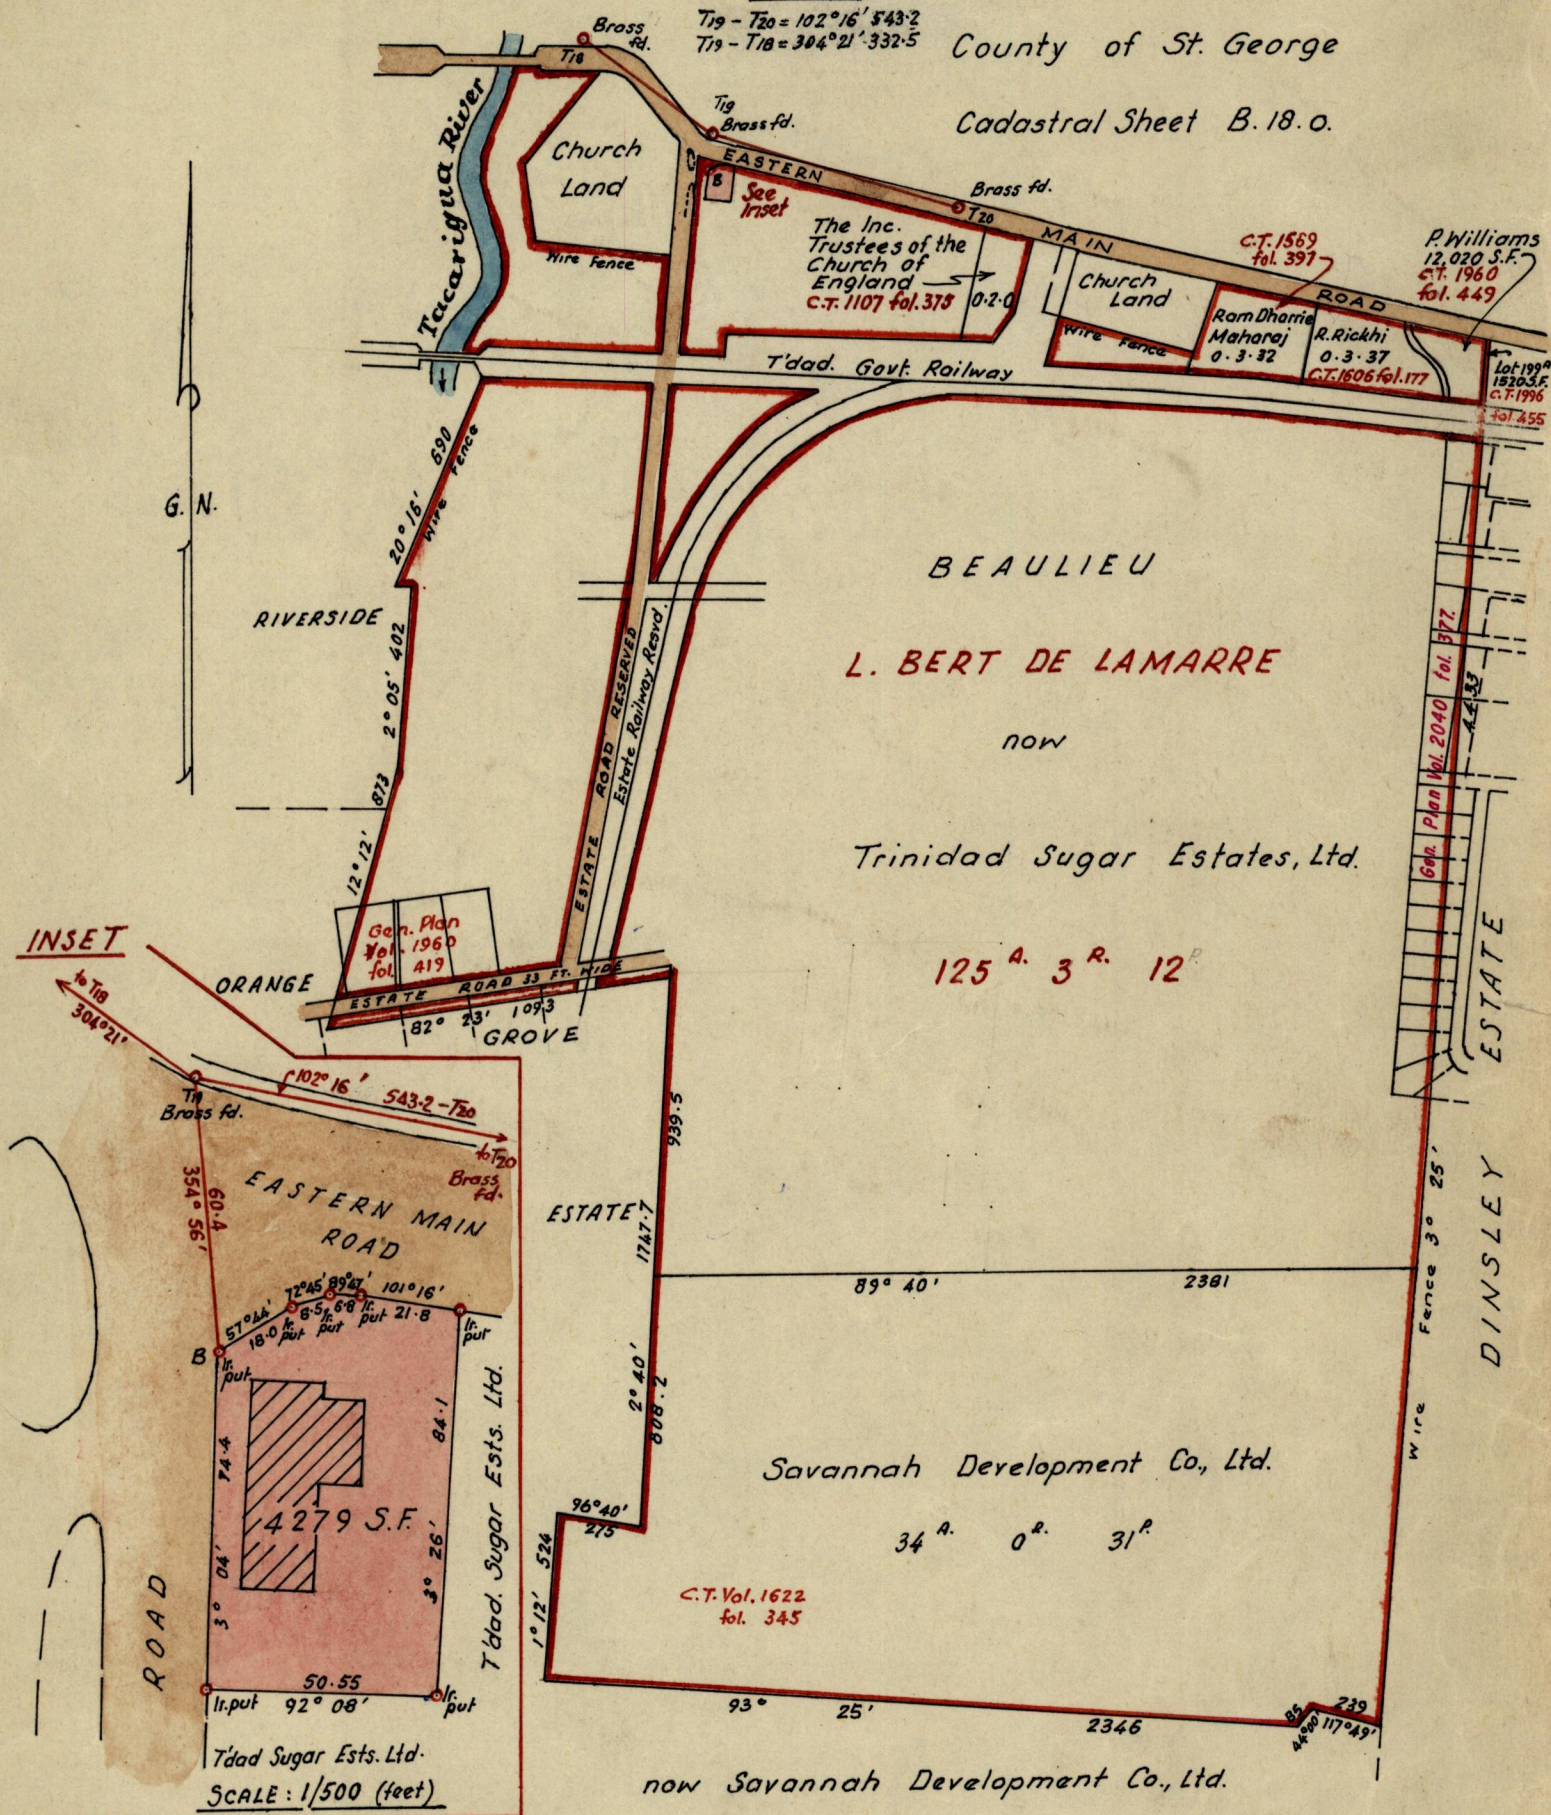

Approved

A. Gardiner
Ag. Director of Surveys 15.8.75.

SCALE: 6 chains to 1 inch
Distances are in links

Note: To obtain Compass bearings add 5 minutes.

PLAN of a Parcel of Land coloured pink in the Ward of Tacarigua
Containing four thousand, two hundred & seventy-nine square feet
Surveyed by me, with due authority, in August 1975

I certify that I have complied with Rule 76 under Sec. 14(2)(d) of the Land Surveyors Ordinance 1952, and that

Checked by *L.F.W. 15/8/75*

Entered

Gill Thomson
Land Surveyor, Trinidad.

LANDS AND SURVEYS VAULT RECORDS

14th August 1975

Original Plan in Bk 881 fol. 43

