

957

No 18175

L. & S. - 54

H. A. ST. PATRICK, SIPARIA
RECEIVED... 29/6/69

R.P.O. Vol.


Fol.

C.T. Vol. 1500

Fol. 115

Ward of Siparia
County of St. Patrick
Cadastral Sheet G. 13. A.

INSET

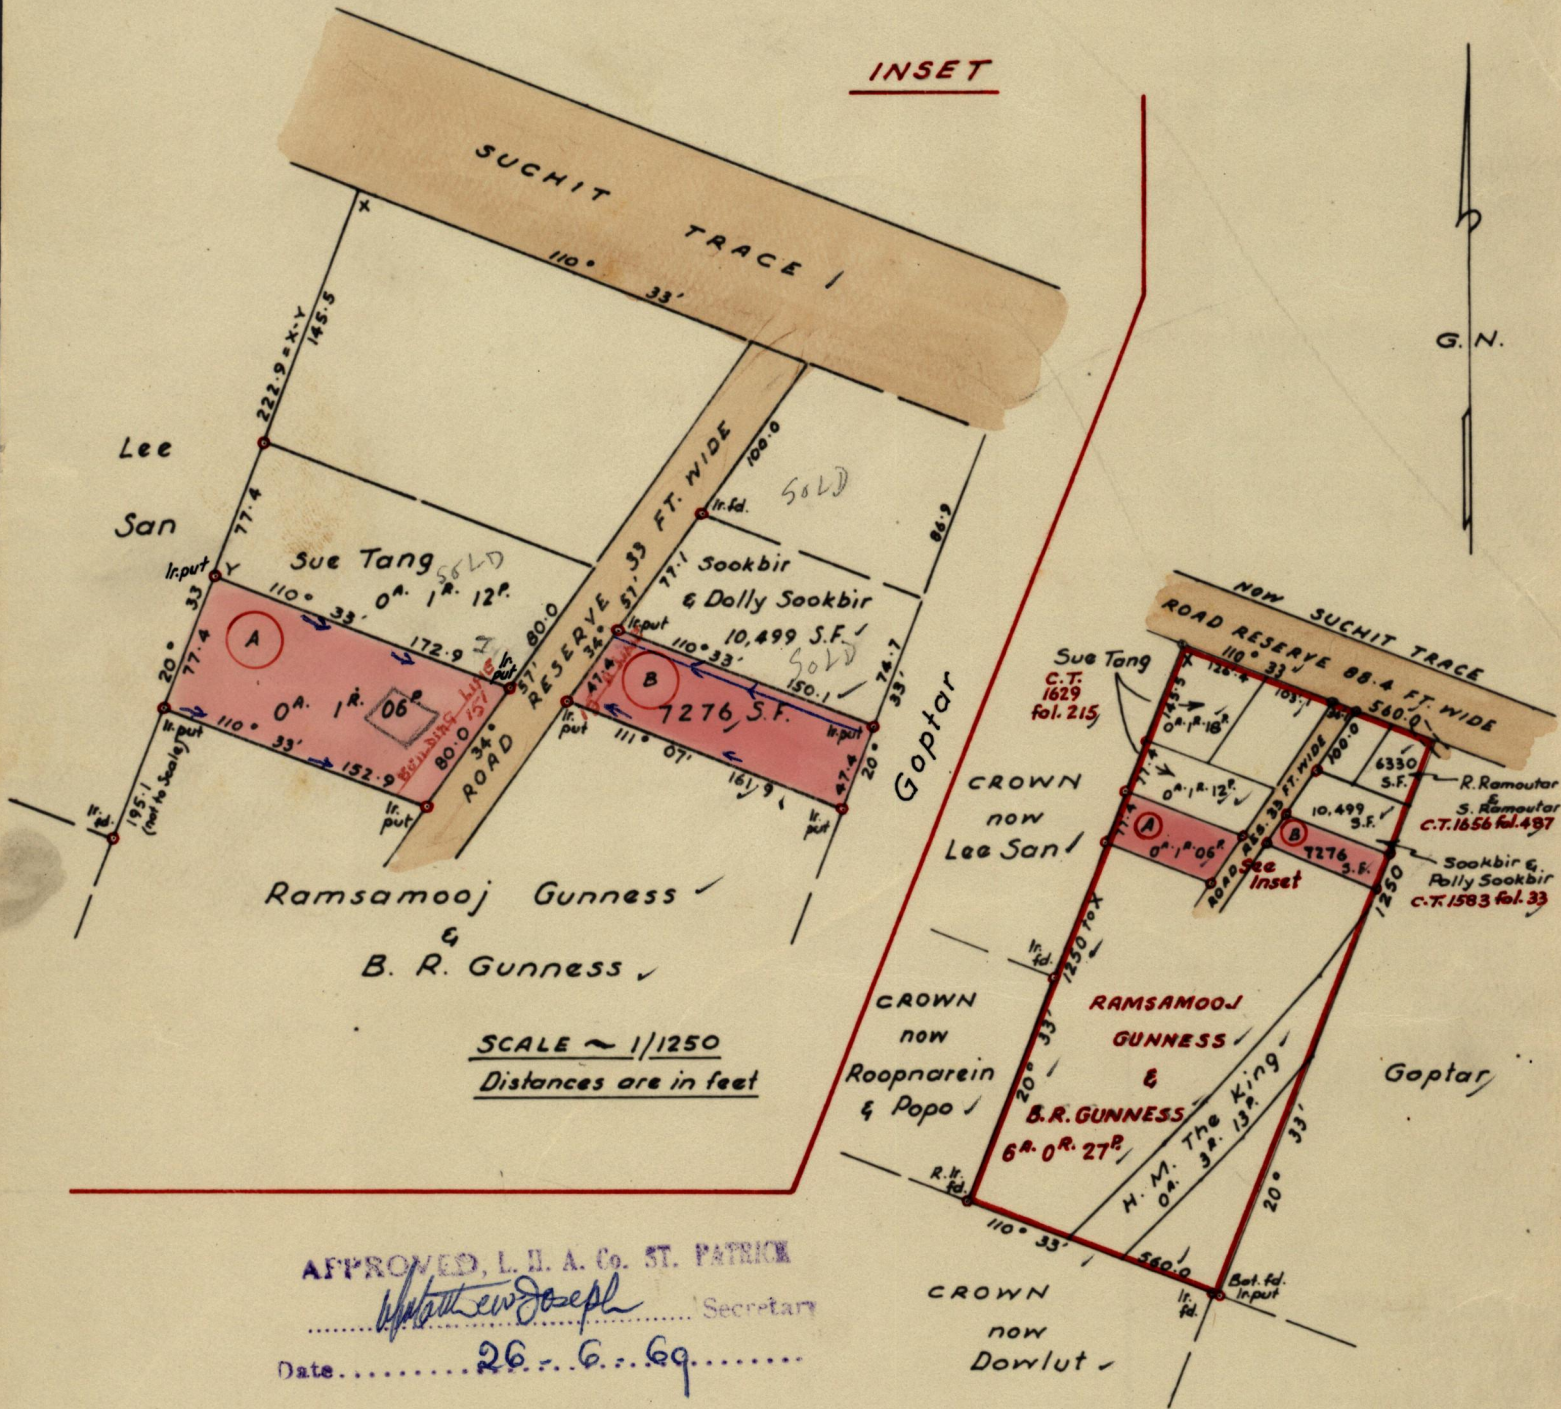

APPROVED, L. H. A. Co. ST. PATRICK

Matthew Joseph Secretary

Date 26.6.69

Approved

E. H. Faneil

Director of Surveys

24.11.69

SCALE ~ 4 chains to 1 inch

Distances are in links

Note: To obtain compass bearings ~~add~~ subtract 3 minutes

PLAN of 2 Parcel of land coloured pink in the Ward of Siparia

Containing (A) one rood & six perches & (B) seven thousand, two hundred & seventy-six sq. ft.

Surveyed by me, with due authority, in Jan. 1960

I certify that I have complied with rule 76 under Section 14 (2) (d) of the Land Surveyors' Ordinance 1952, and that this plan is correct.

Checked by *P. Douglas* 21.11.69

P. Douglas
Land Surveyor, Trinidad
March 12, 1969

Entered