

N. Agui 957
17/12/75

L. & S.—54 1835


No 32703

R.P.O. Vol
C.T. Vol. 1062

Fol.
Fol. 323

GRID NORTH

Ward of Diego Martin
County of St George
Cadastral Sheet A14 G

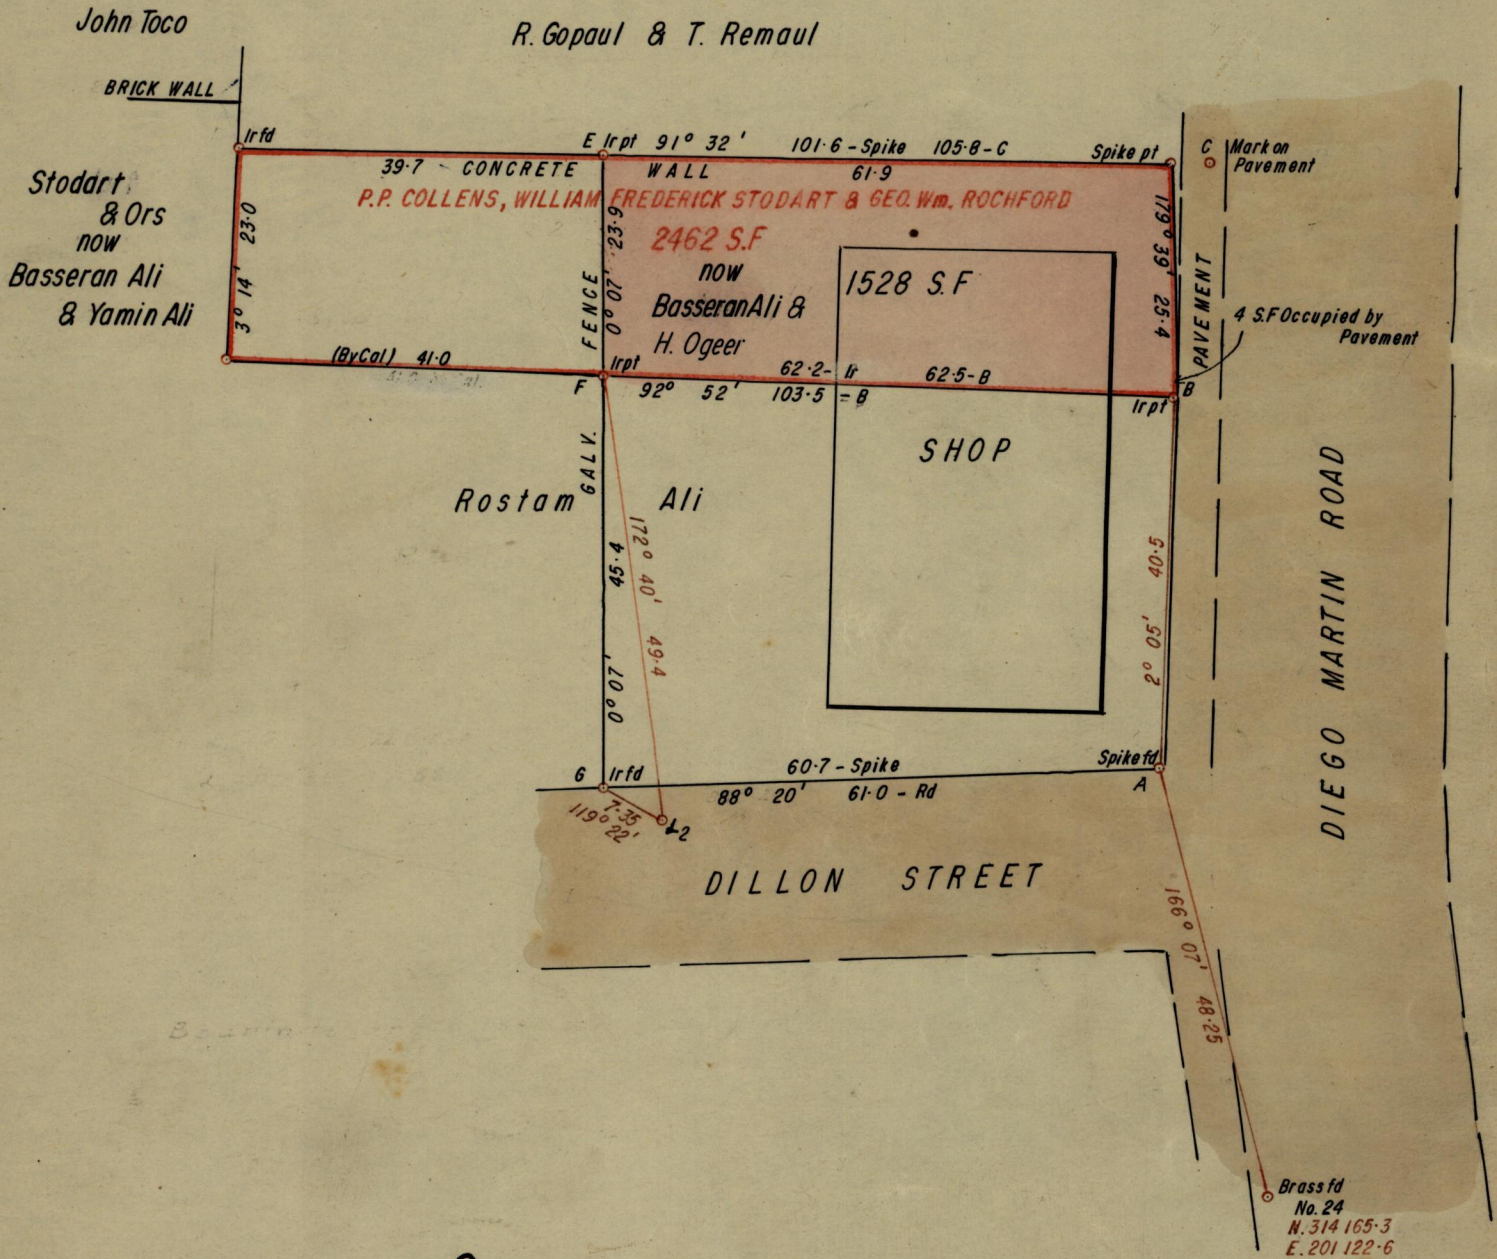

Approved *[Signature]*
23.12.75 Director of Surveys

Bearings based on Horizontal control
Note: To obtain compass bearings add/subtract

SCALE 1:250
minutes Distances are in feet

PLAN of a Parcel of land coloured pink in the Ward of Diego Martin
Containing One thousand five hundred and twenty eight square feet
Surveyed by me, with due authority, in December 1975

I certify that I have complied with rule 76 under Section 14 (2) (d) of the Land Surveyors' Ordinance 1952, and that this plan is correct.

Checked by *[Signature]*
Entered Land Surveyor, Trinidad *[Signature]* 17th December 1975