

957

212

L. & S.—54


H. R. Joseph  
8/10/75

No 35183

R.P.O. Vol. 805  
C.T. Vol. 2134

Fol. 187  
Fol. 123

Ward of Arima  
County of St. George  
Cadastral Sheet B. 24. B.

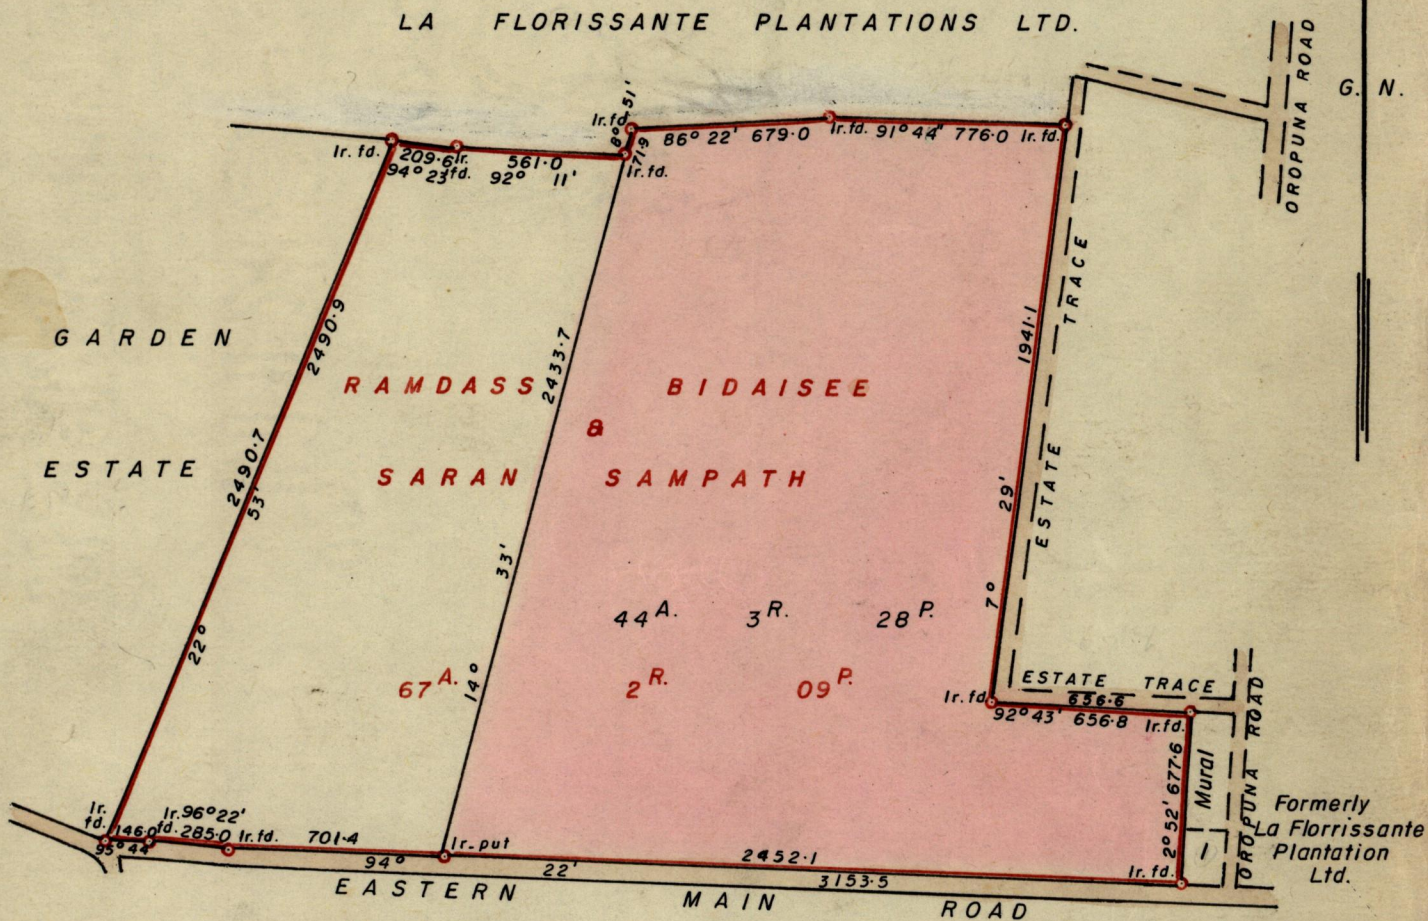

Approved

*[Signature]*  
Director of Surveys

13. 2. 76.

SCALE 1 - 5000

Note: To obtain compass bearings add/subtract 7 minutes Distances are in links

PLAN of a Parcel of land coloured pink in the Ward of Arima  
Containing Forty-four acres, three roods and twenty-eight perches.

Surveyed by me, with due authority, in February 1975

I certify that I have complied with rule 76 under Section 14 (2) (d) of the Land Surveyors' Ordinance 1952, and that this plan is correct.

Checked by *[Signature]* 12/2/76

*[Signature]*  
Land Surveyor, Trinidad 27<sup>th</sup> March 1975



Original in Bk Plan F.A.102