


No 36393

R.P.O. Vol. 1382
C.T. Vol.

Fol. 119
Fol.

Ward of Tacarigua
County of St. George
Cadastral Sheet B.12.L.

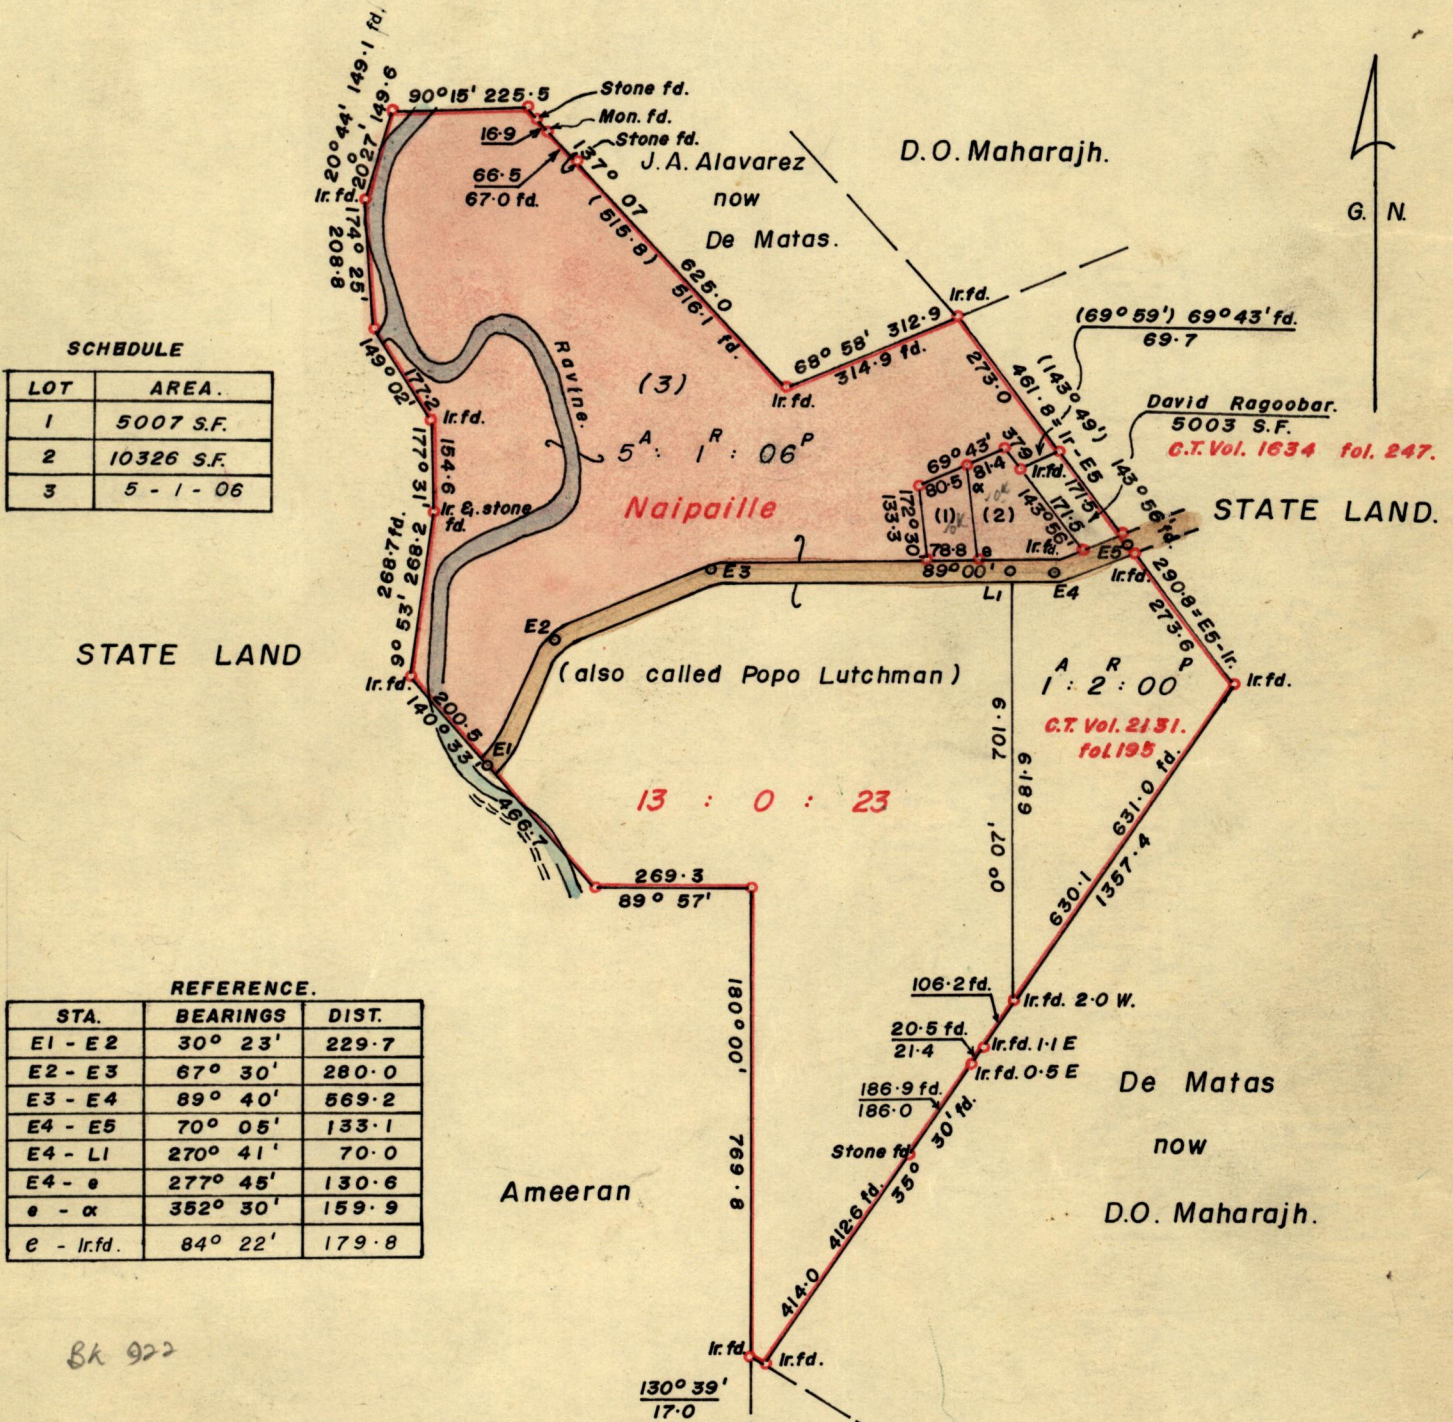

SCHEDULE

LOT	AREA.
1	5007 S.F.
2	10326 S.F.
3	5 - 1 - 06

REFERENCE.

STA.	BEARINGS	DIST.
E1 - E2	30° 23'	229.7
E2 - E3	67° 30'	280.0
E3 - E4	89° 40'	569.2
E4 - E5	70° 05'	133.1
E4 - LI	270° 41'	70.0
E4 - e	277° 45'	130.6
e - α	352° 30'	159.9
e - Ir.f.d.	84° 22'	179.8

Bk 922

Approved

[Signature]
 24.6.77
 Director of Surveys

○ Denotes Iron put except otherwise stated.

SCALE 1 : 2500

Note : To obtain compass bearings add/subtract 4 minutes Distances are in links.

PLAN of 3 Parcels of land coloured pink in the Ward of Tacarigua.

Containing Five acres, two rood & twenty two perches.

Surveyed by me, with due authority, in April 1977.

I certify that I have complied with rule 76 under Section 14 (2) (d) of the Land Surveyors' Ordinance 1952, and that this plan is correct.

Checked by *[Signature]* 23/6/77

Entered Land Surveyor, Trinidad 10.6. 1977

G.P., Tr./To.—3478—10,000—4/60

LANDS AND SURVEYS VAULT RECORDS

IVAN LAUGHLIN
LAND SURVEYOR

3 prints.

Original in Bk 922 fo 187

172 30000

Word of
County of
District of

187

R. P. V. M.
C. T. Vol.

of the land
of the land
of the land
of the land