

957

L. & S.—54


29(1)

Nº 37453

R.P.O. Vol. 131
C.T. Vol.

Fol. 141
Fol.

Ward of Guayaguayare
County of Mayaro
Cadastral Sheet H.15.M.

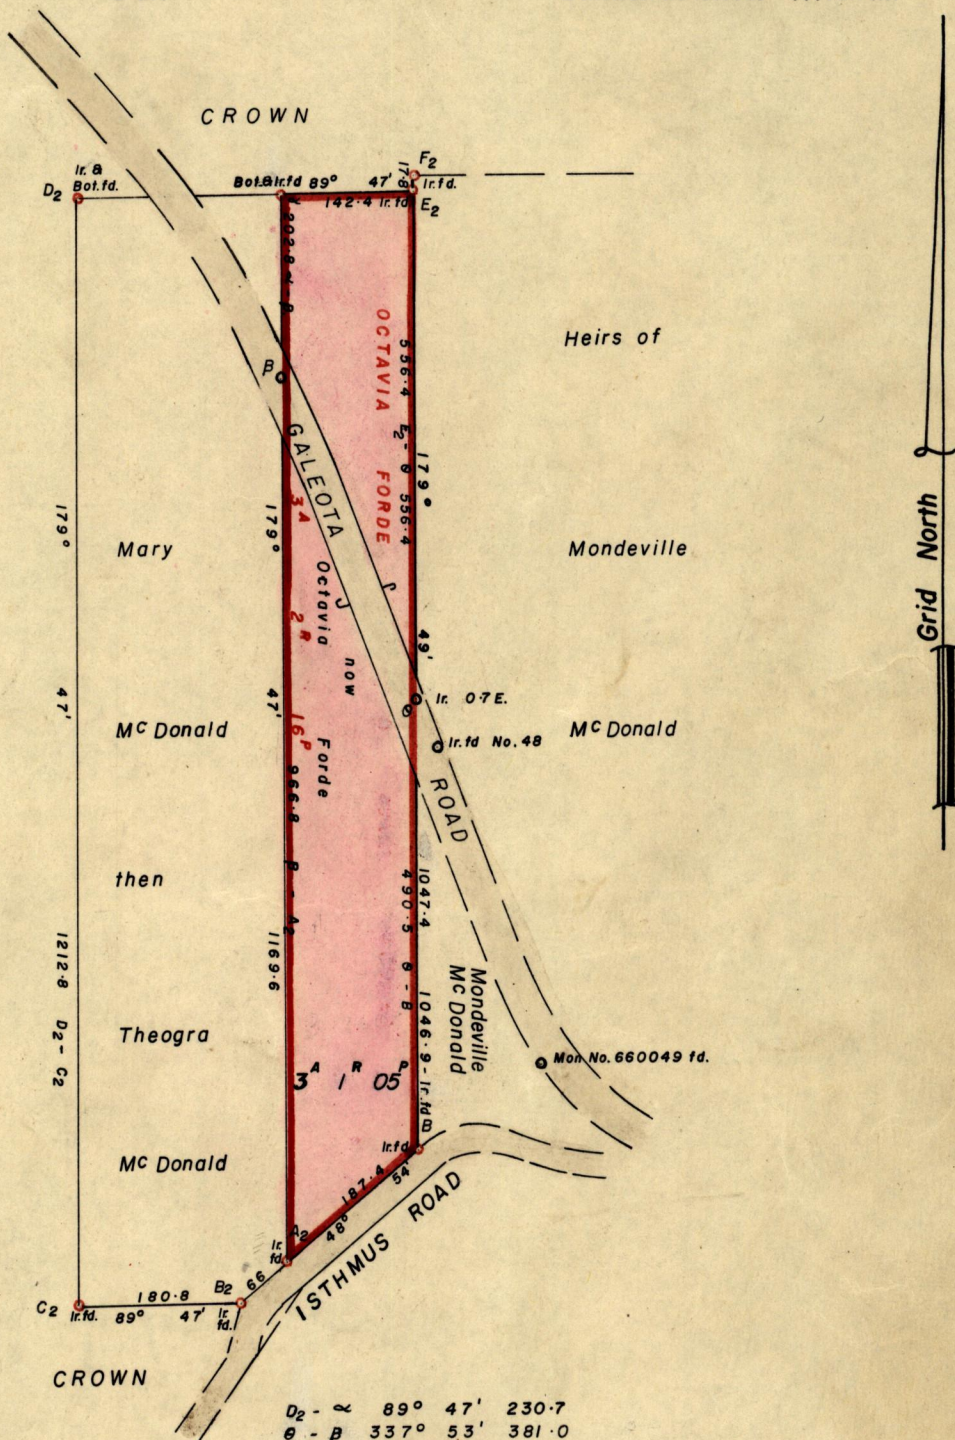

Approved

Leslie Sampson
Director of Surveys

1.7.77

SCALE 1/2500

Note: To obtain compass bearings add ~~subtract~~ 13 minutes Distances are in feet
PLAN of a Parcel of land coloured pink in the Ward of Guayaguayare
Containing three acres, one roods and five perches
Surveyed by me, with due authority, in May 1977

I certify that I have complied with rule 76 under Section 14 (2) (d) of the Land Surveyors' Ordinance 1952, and that this plan is correct.

Checked by *L.S.W. 29/6/77*

Leslie C. Sampson
Land Surveyor, Trinidad 7th June 1977

Entered.....

LANDS AND SURVEYS VAULT RECORDS

Original survey in 780 Feb. 98